


4664B7

4664D3

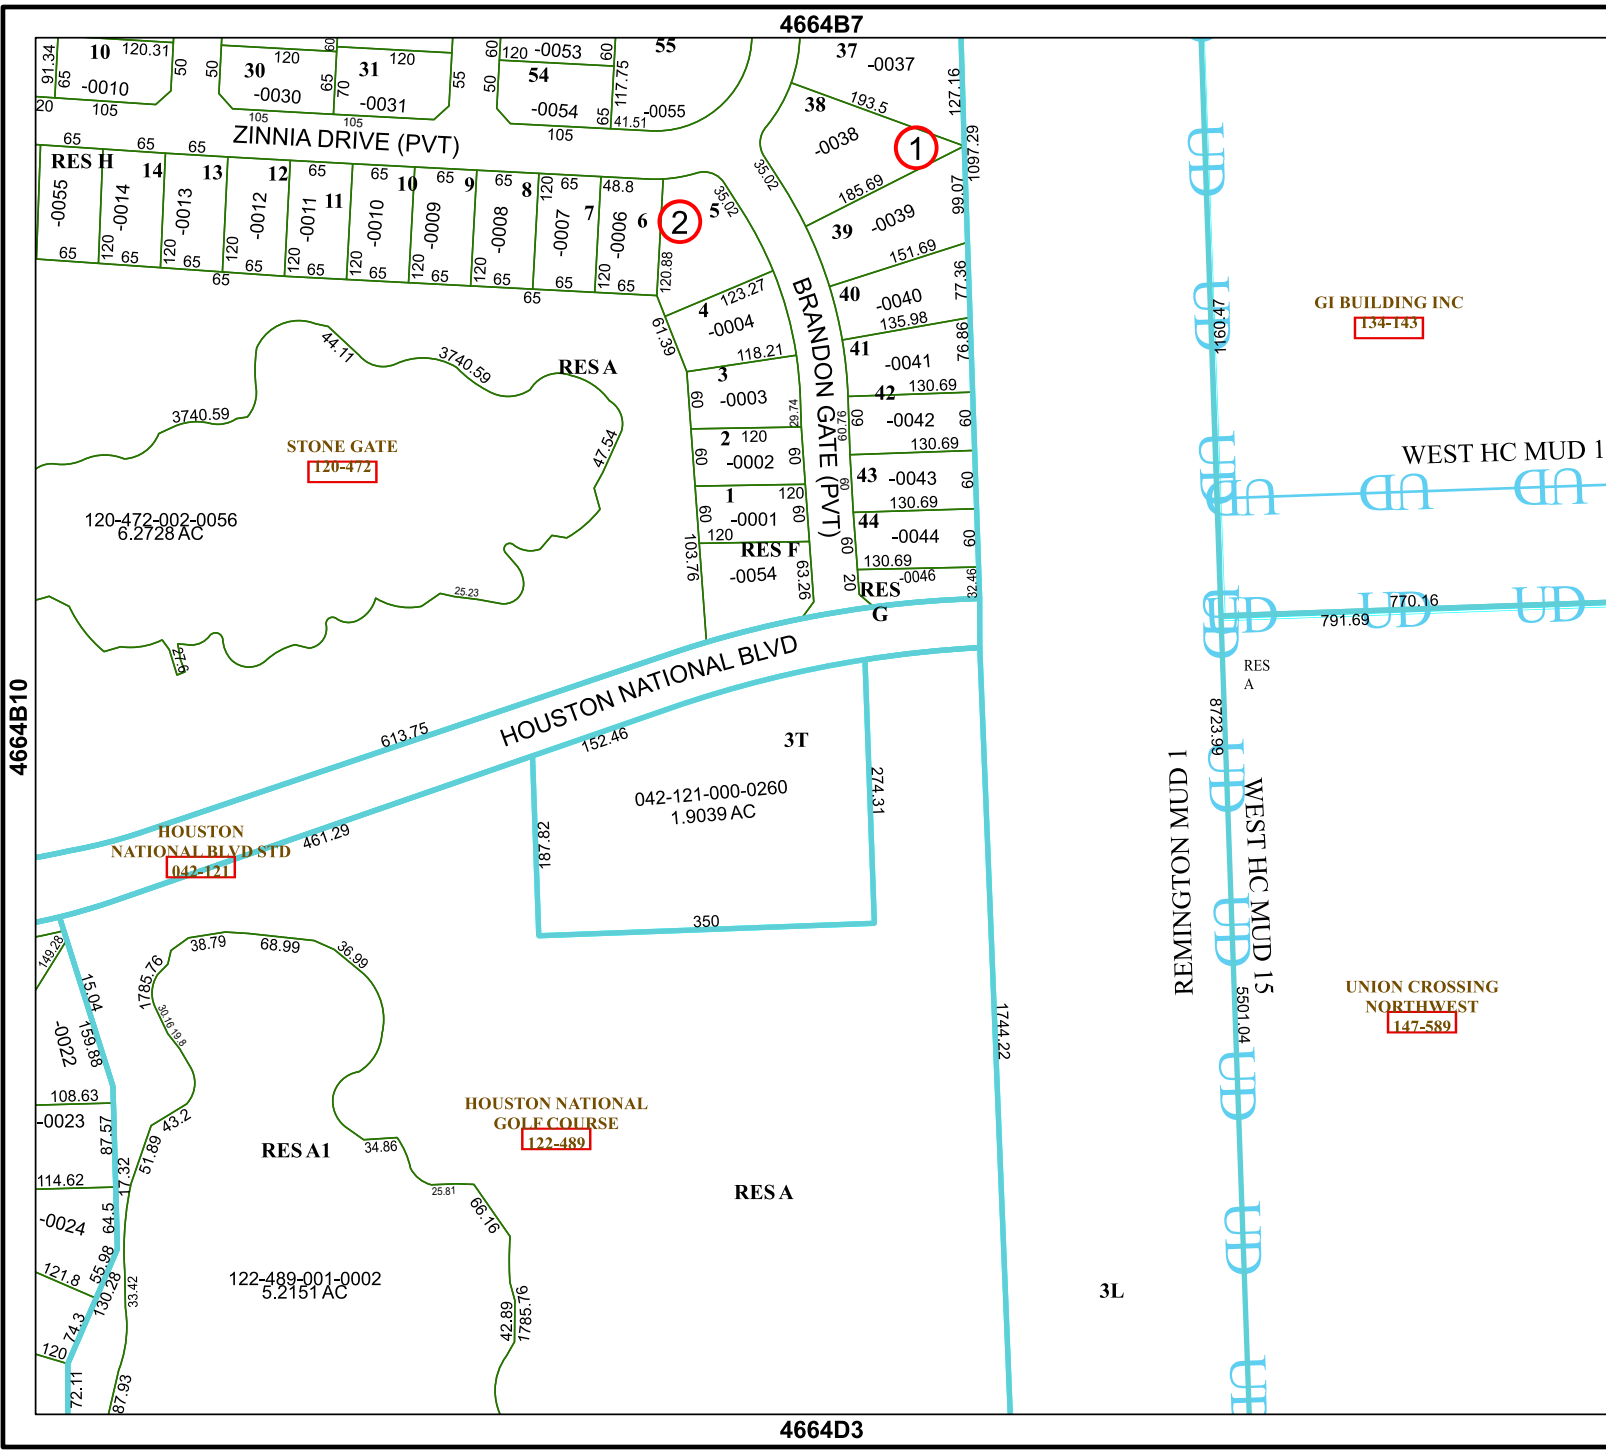

Harris Central Appraisal District




0 45 90 180 Feet

PUBLICATION DATE: 1/9/2025

Geospatial or map data maintained by the Harris Central Appraisal District is for informational purposes and may not have been prepared for or be suitable for legal, engineering, or surveying purposes. It does not represent an on-the-ground survey and only represents the approximate location of property boundaries.

MAP LOCATION

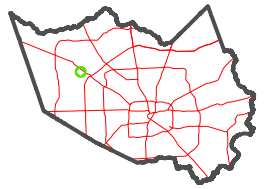

FACET 4664B11

| | | | | |
|---|----|----|----|---|
| 5 | 6 | 7 | 8 | 5 |
| 9 | 10 | 11 | 12 | 9 |
| 1 | 2 | 3 | 4 | 1 |

GI BUILDING INC
134-143

WEST HC MUD 1

RES A

WEST HC MUD 15

UNION CROSSING NORTHWEST
147-589

4664B10

4664B12

3L