

Harris Central Appraisal District




0 45 90 180 Feet

PUBLICATION DATE: 12/30/2023

Geospatial or map data maintained by the Harris Central Appraisal District is for informational purposes and may not have been prepared for or be suitable for legal, engineering, or surveying purposes. It does not represent an on-the-ground survey and only represents the approximate location of property boundaries.



MAP LOCATION

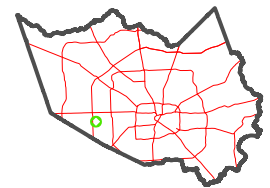


FACET 4756B2

12	9	10	11	12
4	1	2	3	4
8	5	6	7	8

4757D10

4756B6

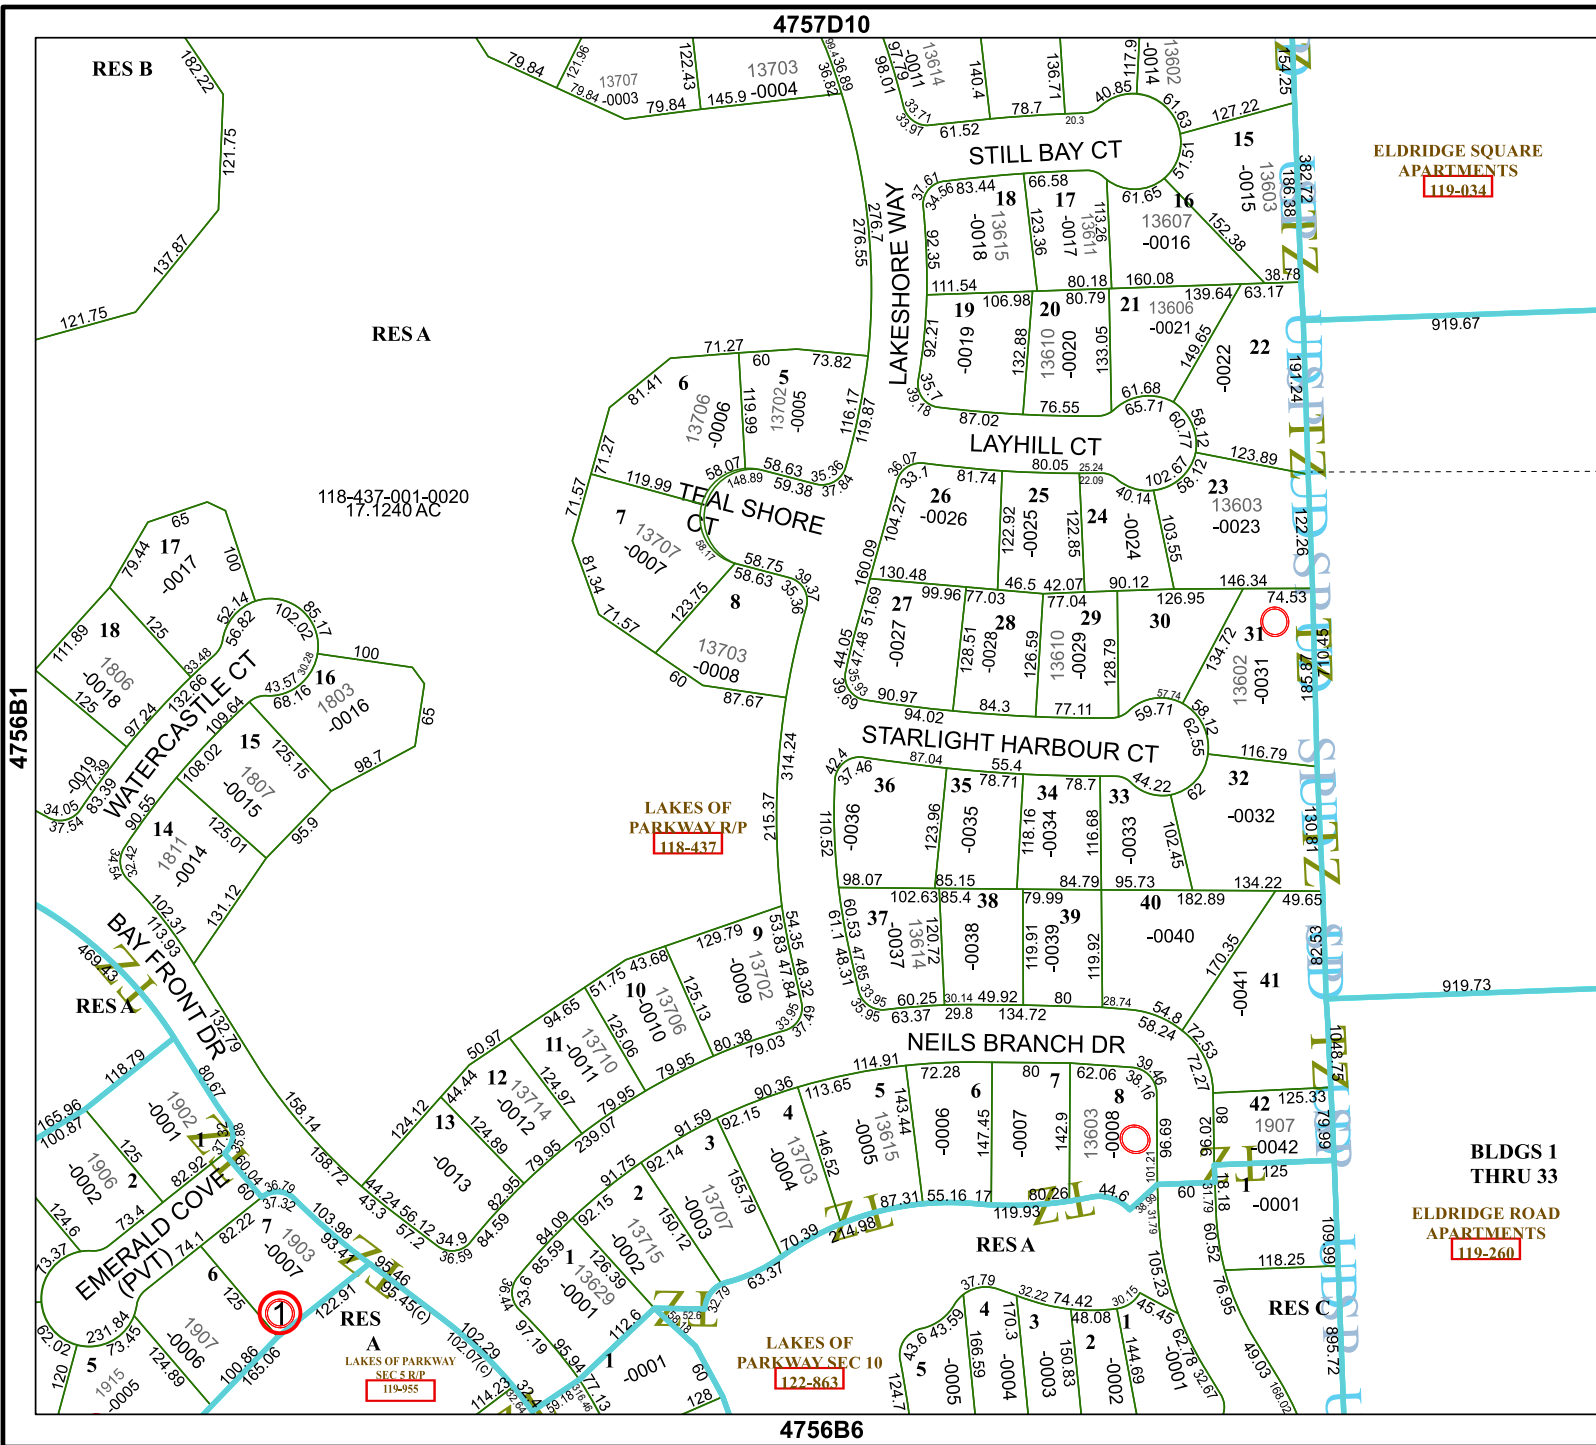

ELDRIDGE SQUARE APARTMENTS
119-034

LAKES OF PARKWAY R/P
118-437

BLDGS 1 THRU 33
ELDRIDGE ROAD APARTMENTS
119-260

RES A

118-437-001-0020
17.1240 AC

RES A
LAKES OF PARKWAY SEC 5 R/P
119-955

LAKES OF PARKWAY SEC 10
122-863

RES A

RES C

RES B

4756B1

4756B3