

4956C1

4956C9

# Harris Central Appraisal District




0 45 90 180 Feet

PUBLICATION DATE: 1/5/2023

Geospatial or map data maintained by the Harris Central Appraisal District is for informational purposes and may not have been prepared for or be suitable for legal, engineering, or surveying purposes. It does not represent an on-the-ground survey and only represents the approximate location of property boundaries.




## MAP LOCATION

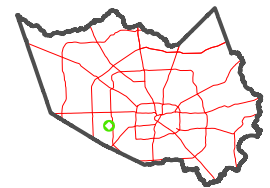

# FACET 4956C5

3	4	1	2	3
7	8	5	6	7
11	12	9	10	11

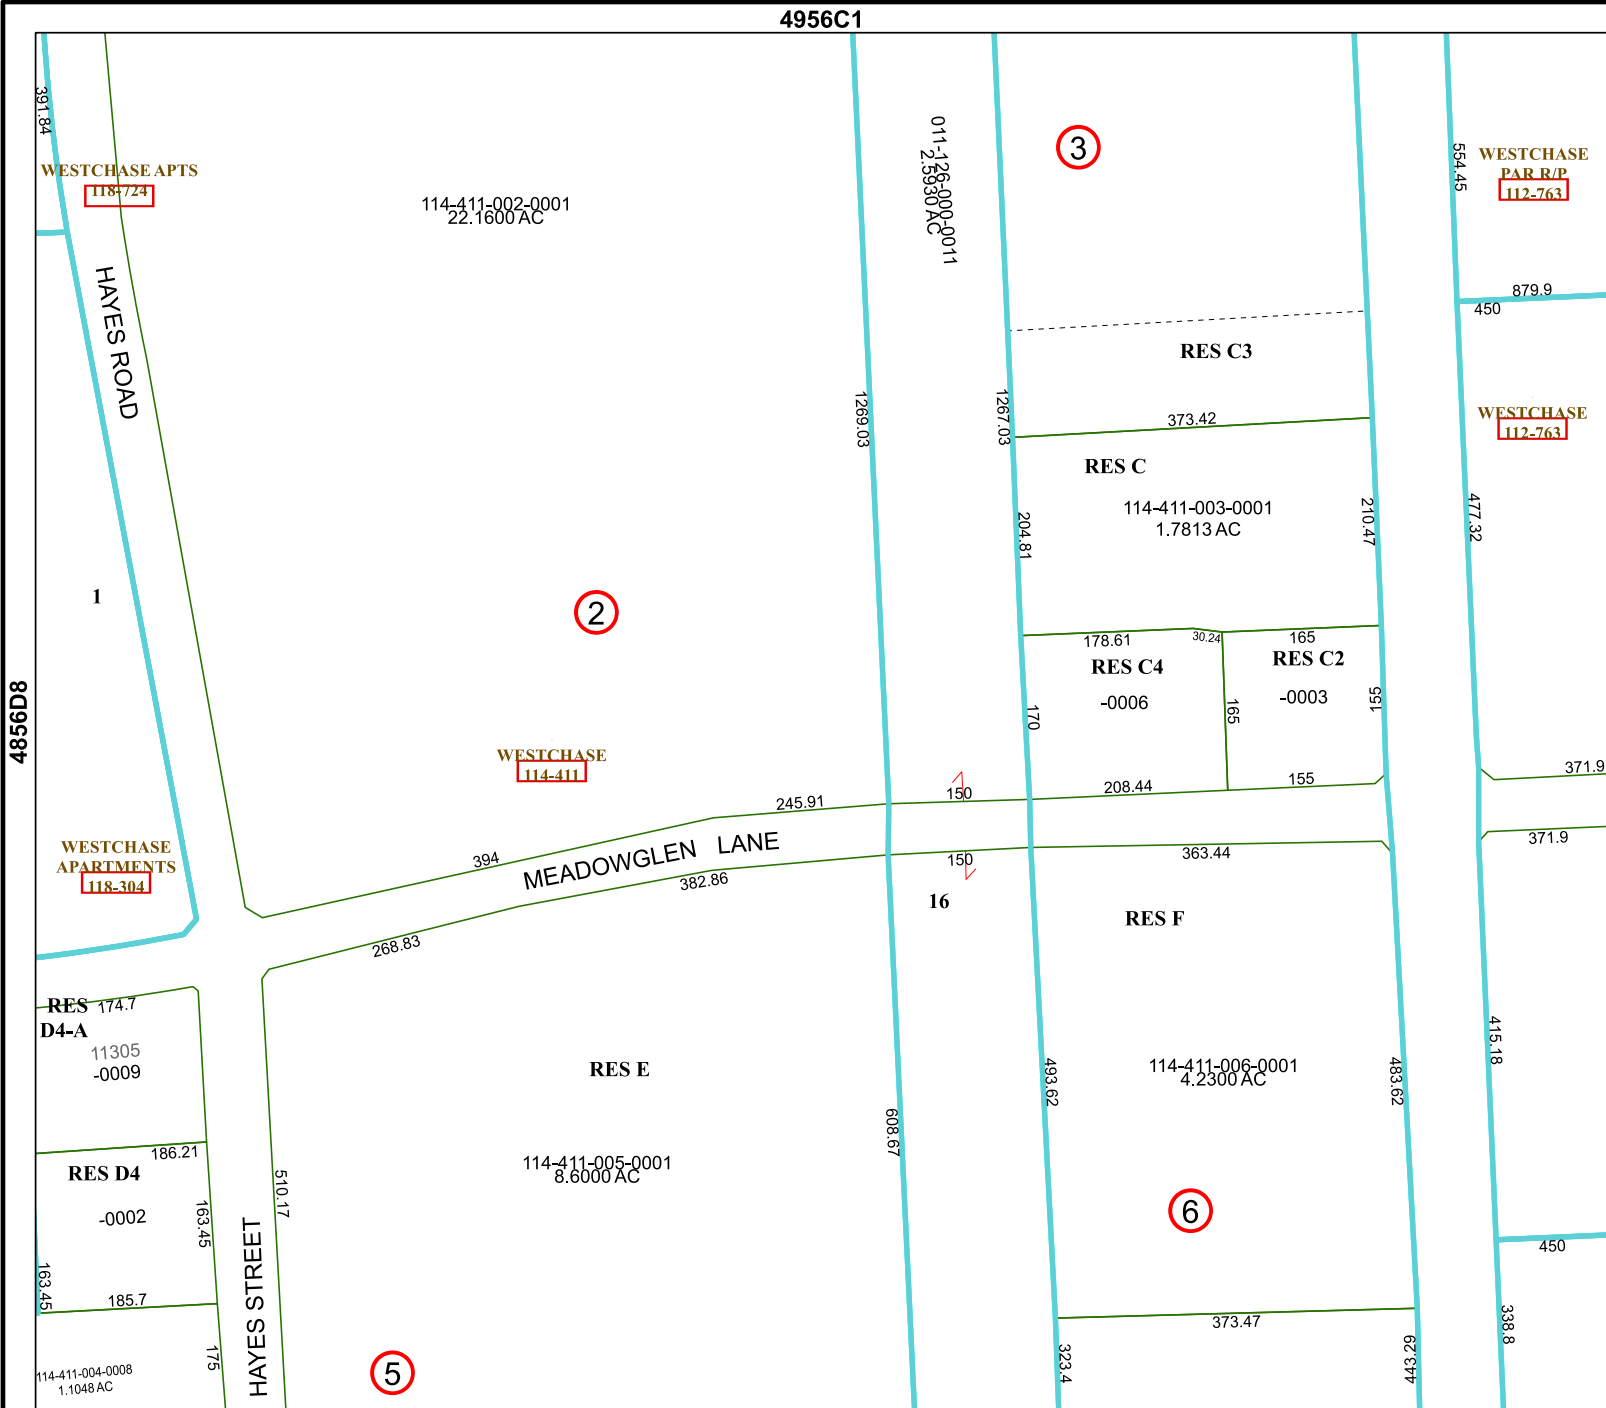

4856D8

4956C6

WESTCHASE APTS 118-724

114-411-002-0001 22.1600 AC

011-128-000-0011 2.3930 AC

WESTCHASE PAR/R/P 112-763

WESTCHASE 112-763

WESTCHASE APARTMENTS 118-304

WESTCHASE 114-411

RES D4-A 11305 -0009

RES D4 -0002

114-411-005-0001 8.6000 AC

114-411-006-0001 4.2300 AC

114-411-004-0008 1.1048 AC