


4959A9

4859D4

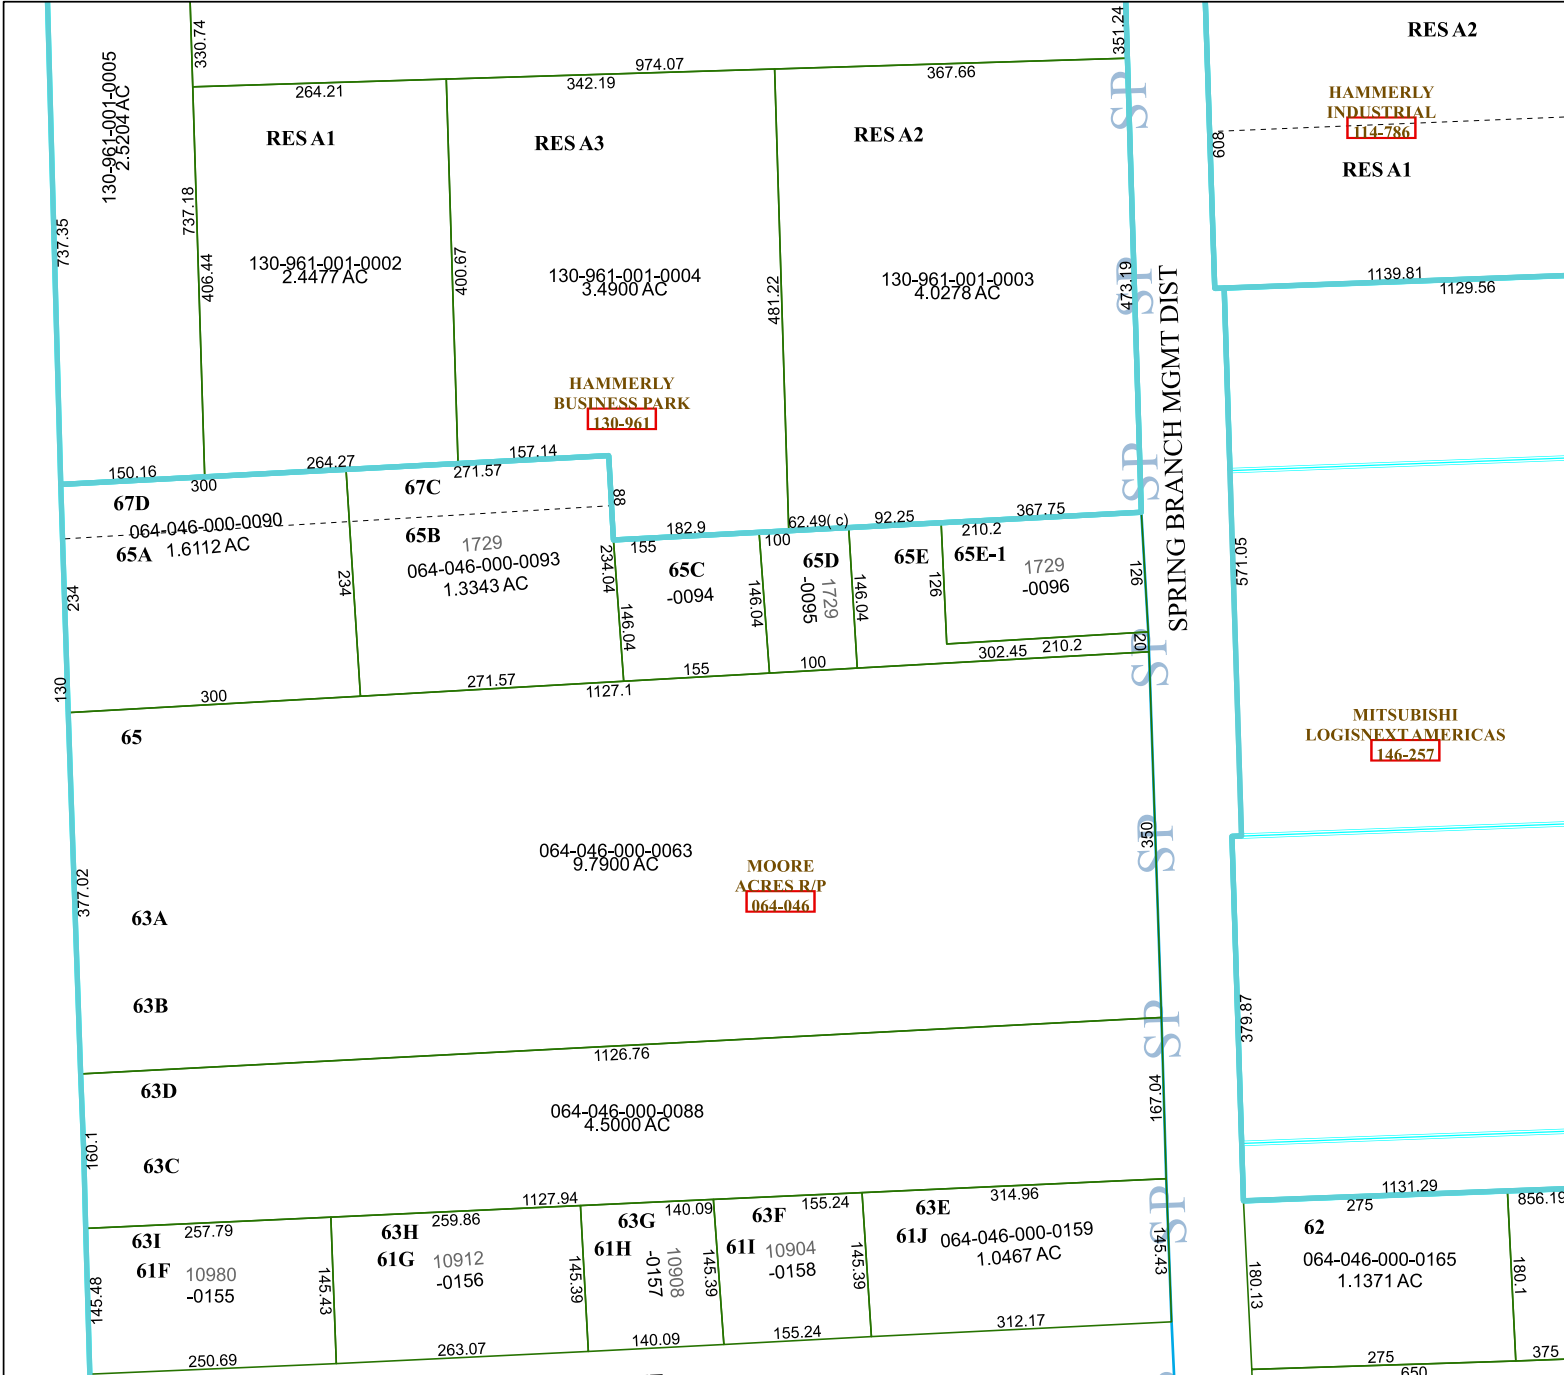

4959C5

RES A2

HAMMERLY INDUSTRIAL
114-786

RES A1

HAMMERLY BUSINESS PARK
130-961

MITSUBISHI LOGISNEXT AMERICAS
146-257

MOORE ACRES R/P
064-046

Harris Central Appraisal District




0 45 90 180 Feet

PUBLICATION DATE:
12/30/2023

Geospatial or map data maintained by the Harris Central Appraisal District is for informational purposes and may not have been prepared for or be suitable for legal, engineering, or surveying purposes. It does not represent an on-the-ground survey and only represents the approximate location of property boundaries.



MAP LOCATION

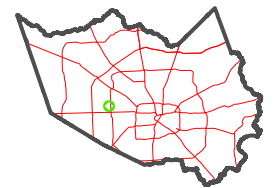

FACET 4959C1

11	12	9	10	11
3	4	1	2	3
7	8	5	6	7

4959C2

SPRING BRANCH MGMT DIST