

# Harris Central Appraisal District




0 45 90 180 Feet

PUBLICATION DATE: 12/30/2023


Geospatial or map data maintained by the Harris Central Appraisal District is for informational purposes and may not have been prepared for or be suitable for legal, engineering, or surveying purposes. It does not represent an on-the-ground survey and only represents the approximate location of property boundaries.

MAP LOCATION

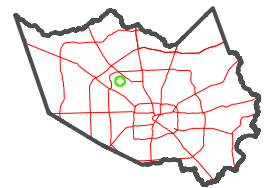

## FACET 5063C4

10	11	12	9	10
2	3	4	1	2
6	7	8	5	6

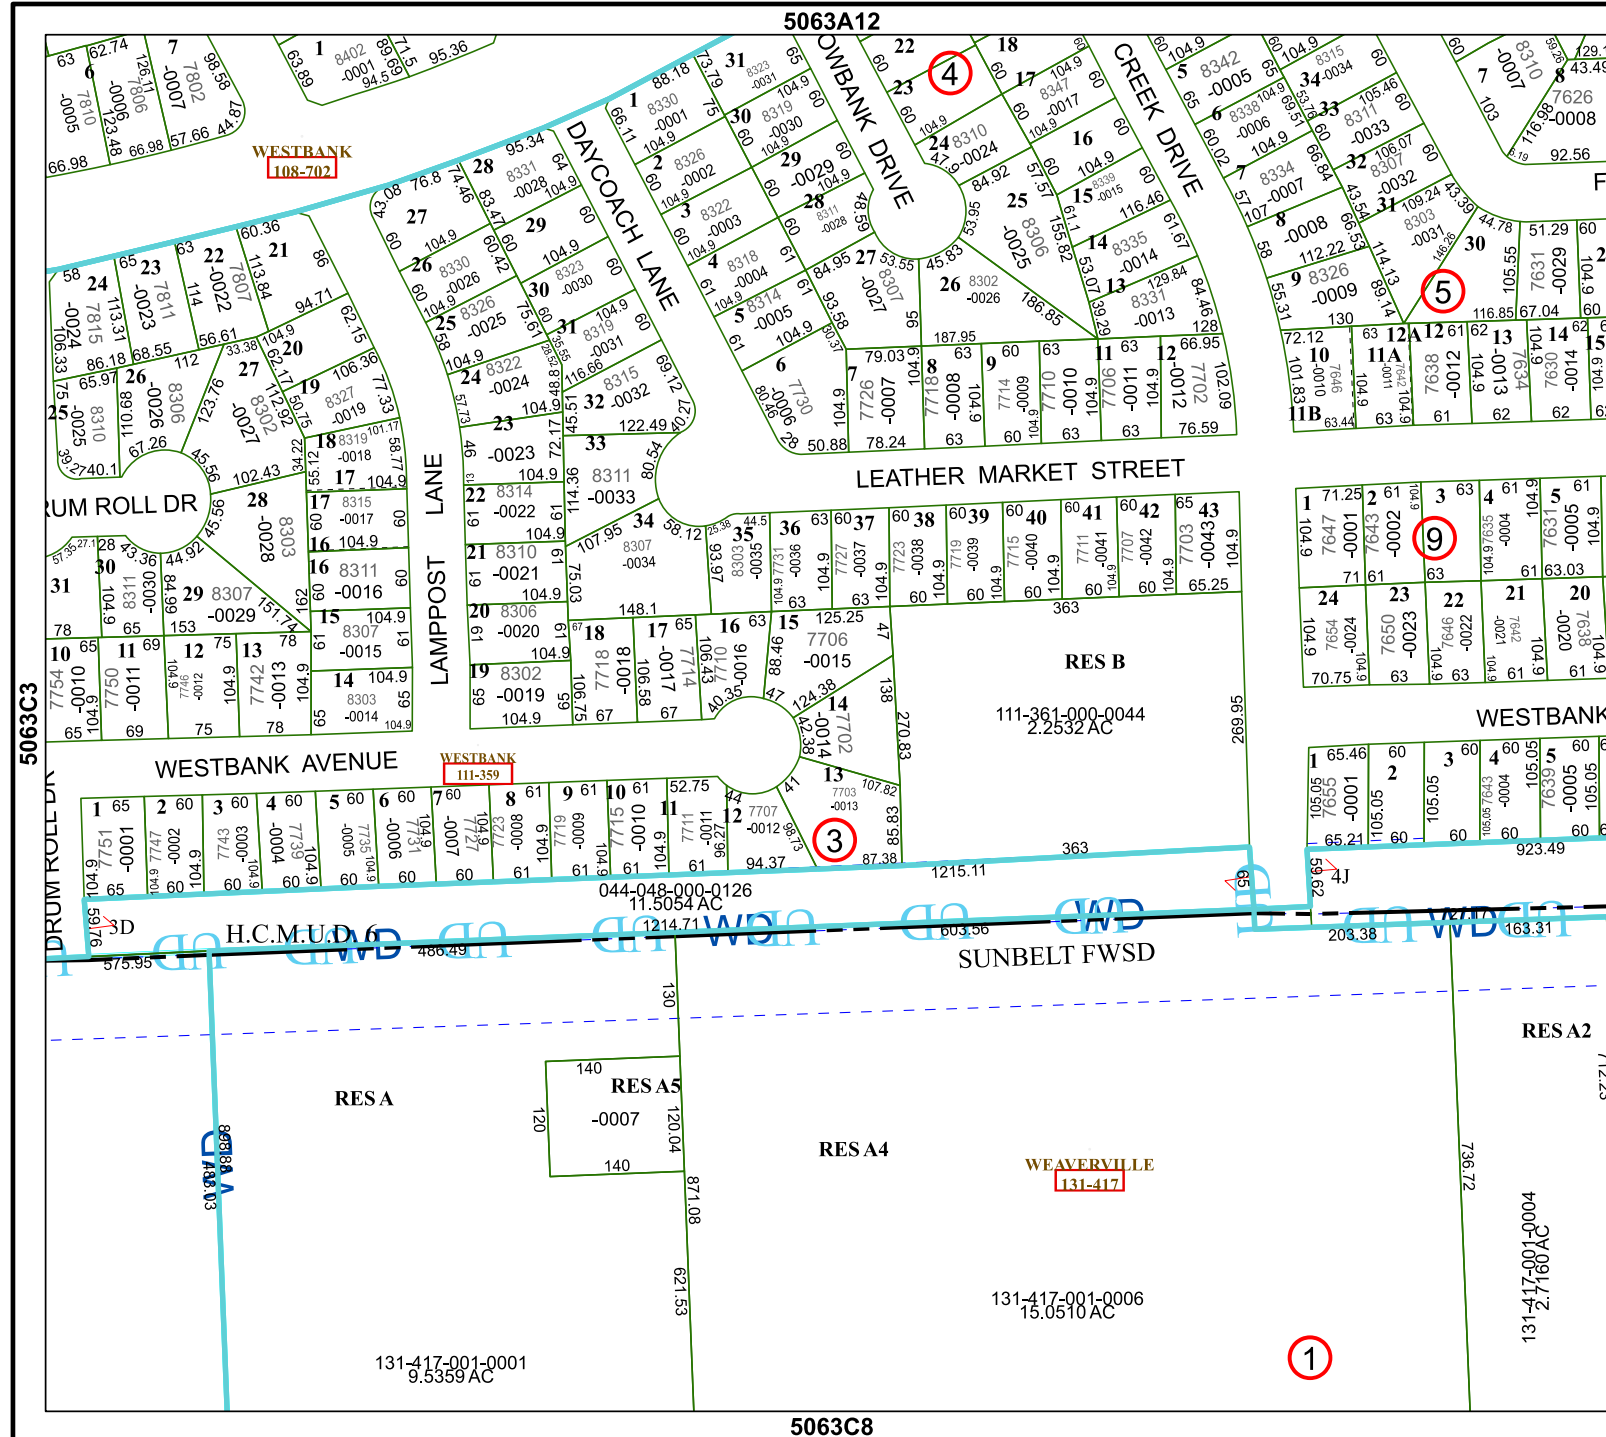

5063A12

5063C8

5063C3

5063D1

WESTBANK 108-702

WESTBANK 111-359

WEAVERVILLE 131-417

131-417-001-0001  
9.5359 AC

RES B  
111-361-000-0044  
2.2532 AC

RES A  
044-048-000-0126  
11.5054 AC

RES A2

131-417-001-0006  
15.0510 AC

RES A

RES A4

RES A5

1

4

5

9

3