

Harris Central Appraisal District




0 45 90 180 Feet

PUBLICATION DATE: 1/6/2023


Geospatial or map data maintained by the Harris Central Appraisal District is for informational purposes and may not have been prepared for or be suitable for legal, engineering, or surveying purposes. It does not represent an on-the-ground survey and only represents the approximate location of property boundaries.

MAP LOCATION

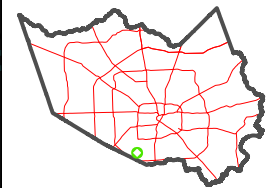

FACET 5151B3

9	10	11	12	9
1	2	3	4	1
5	6	7	8	5

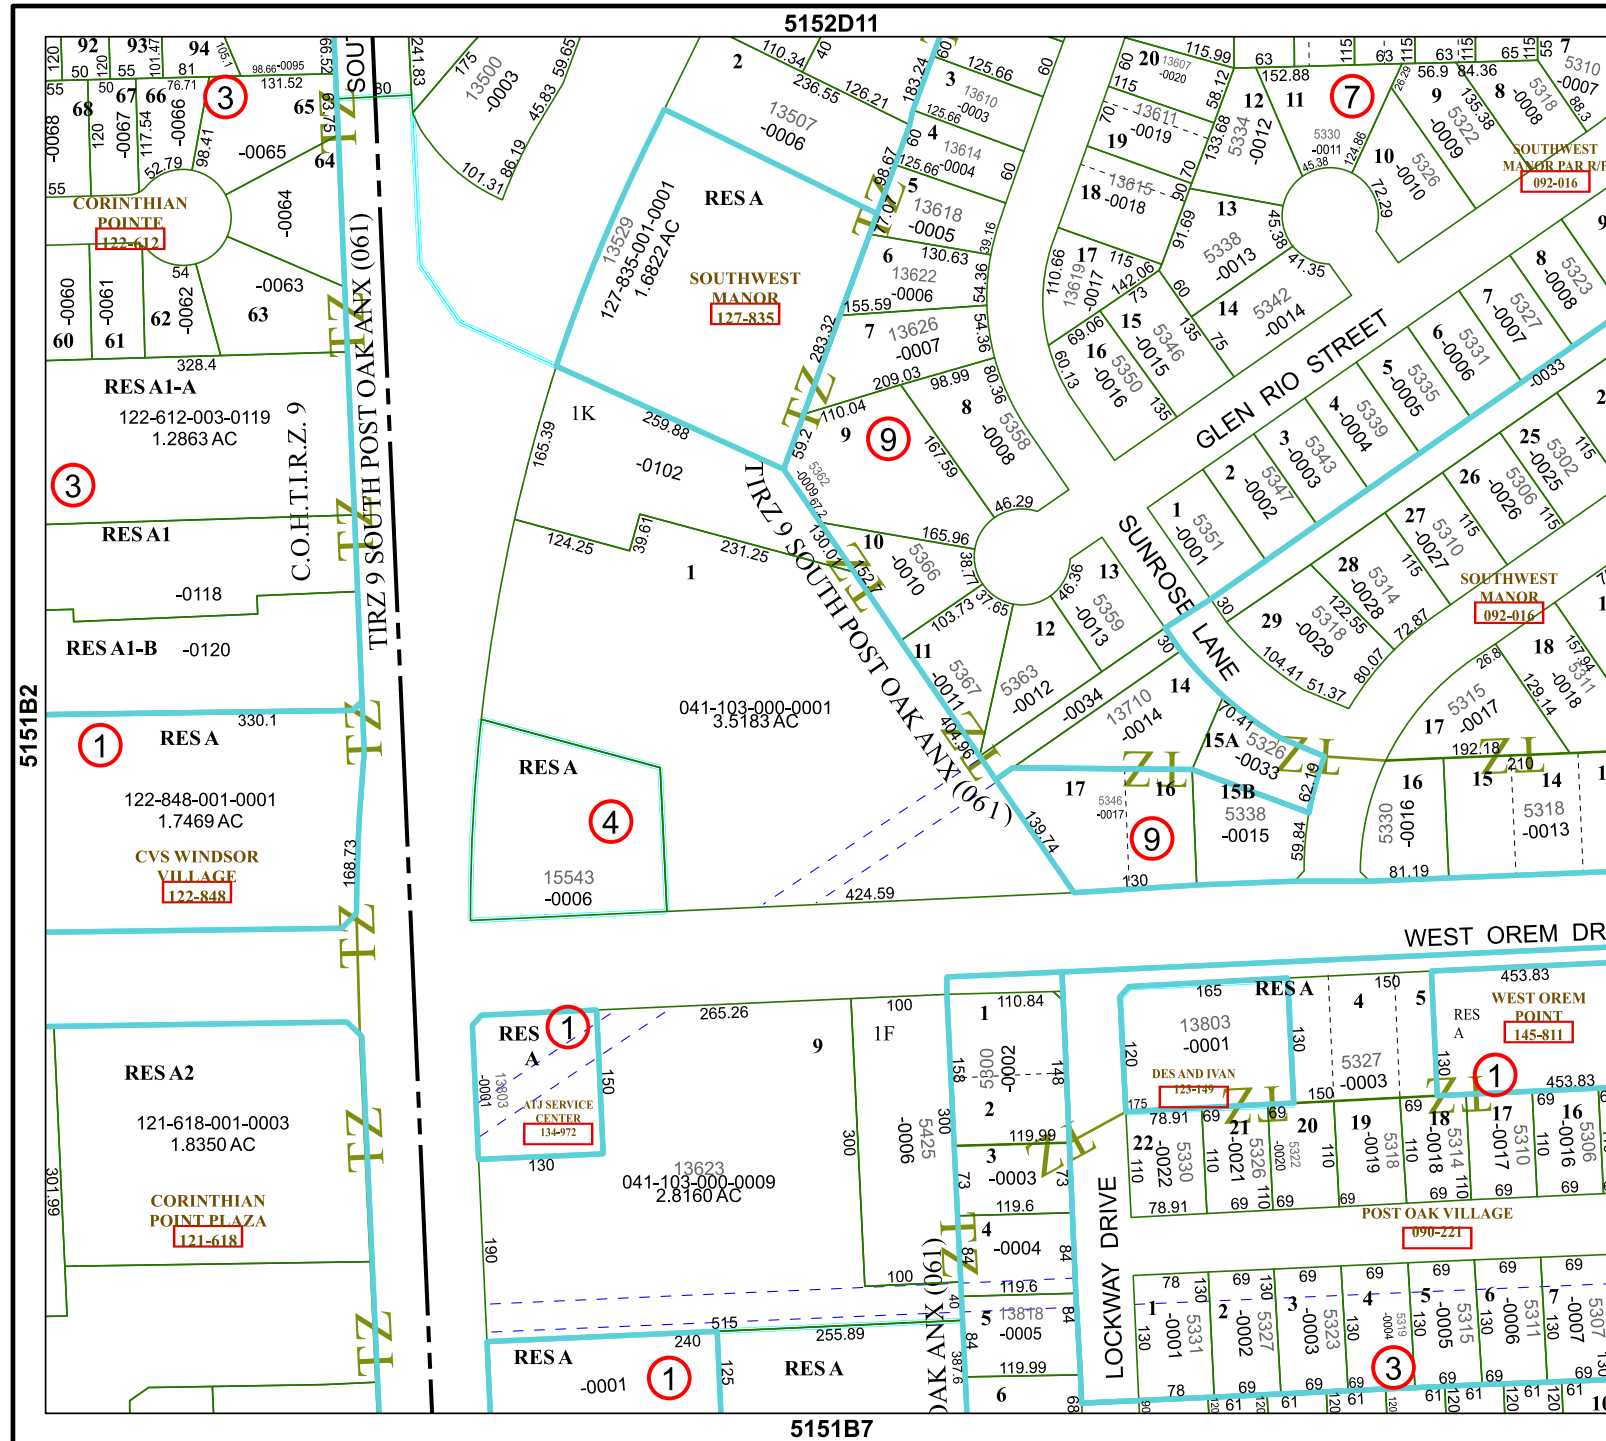

5152D11

5151B7

5151B2

5151B4

C.O.H.T.I.R.Z. 9

TIRZ 9 SOUTH POST OAK ANX (061)

DAKANX (061)

WEST OREM DRIVE

LOCKWAY DRIVE

GLEN RIO STREET

SUNROSE LANE

SOUTHWEST MANOR
127-835

CORINTHIAN POINT
122-612

CVS WINDSOR VILLAGE
122-848

SOUTHWEST MANOR
092-0162

WEST OREM POINT
145-811

AT&T SERVICE CENTER
134-972

CORINTHIAN POINT PLAZA
121-618

POST OAK VILLAGE
090-221