

# Harris Central Appraisal District




0 45 90 180 Feet

PUBLICATION DATE: 5/21/2024

Geospatial or map data maintained by the Harris Central Appraisal District is for informational purposes and may not have been prepared for or be suitable for legal, engineering, or surveying purposes. It does not represent an on-the-ground survey and only represents the approximate location of property boundaries.


MAP LOCATION

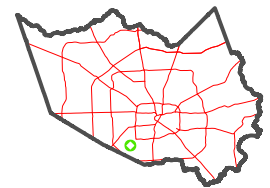



## FACET 5153C11

|   |    |    |    |   |
|---|----|----|----|---|
| 5 | 6  | 7  | 8  | 5 |
| 9 | 10 | 11 | 12 | 9 |
| 1 | 2  | 3  | 4  | 1 |


5153C7

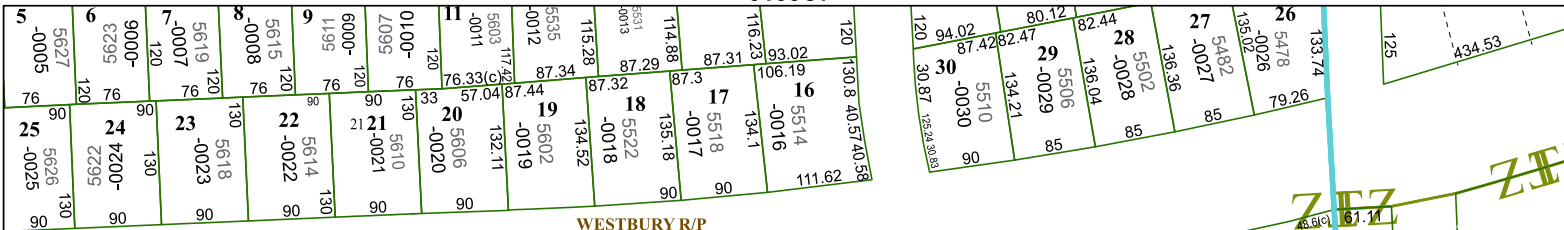


WESTBURY R/P  
088-057

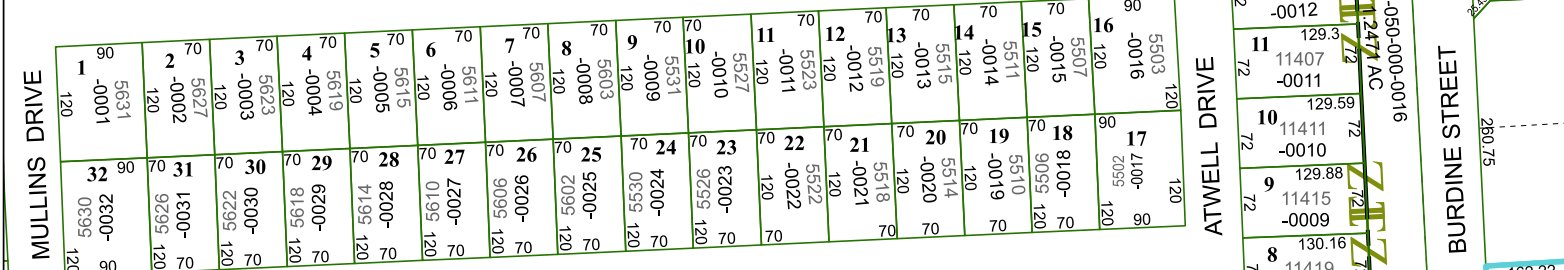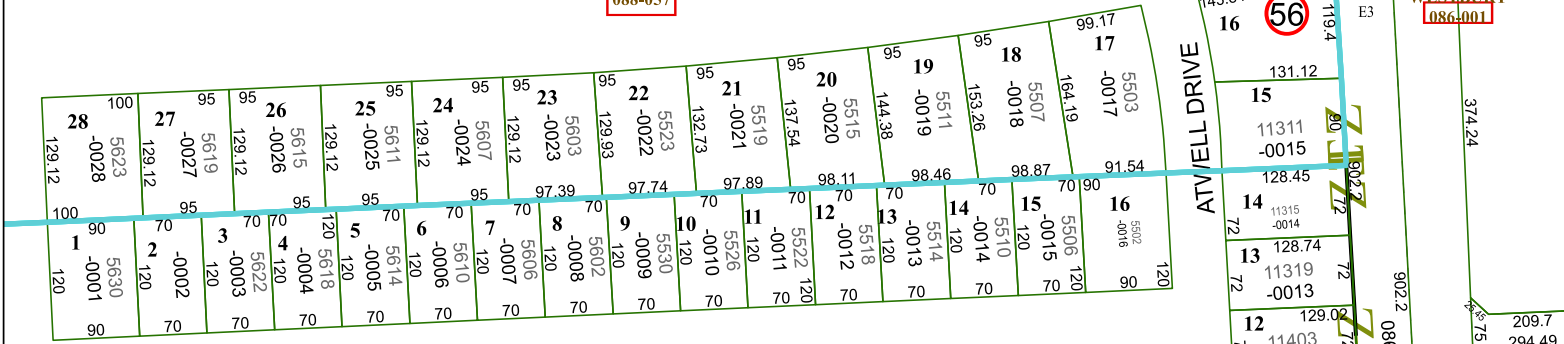

Mc KNIGHT STREET

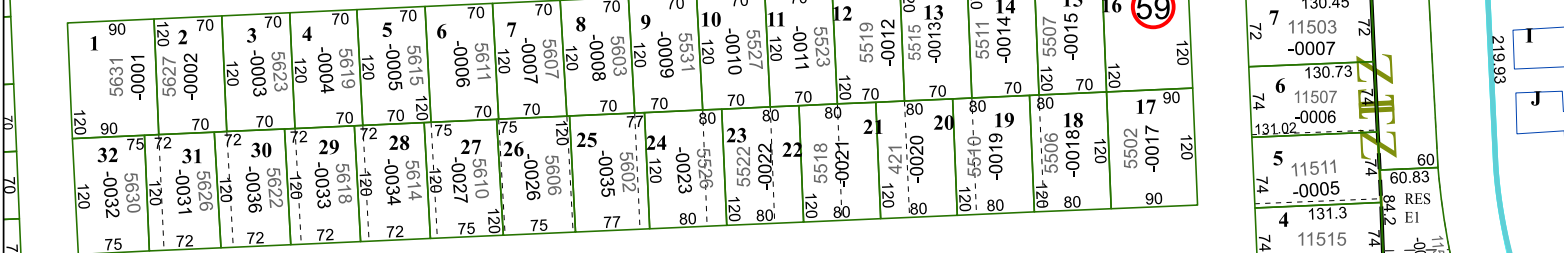

ARBOLES DRIVE

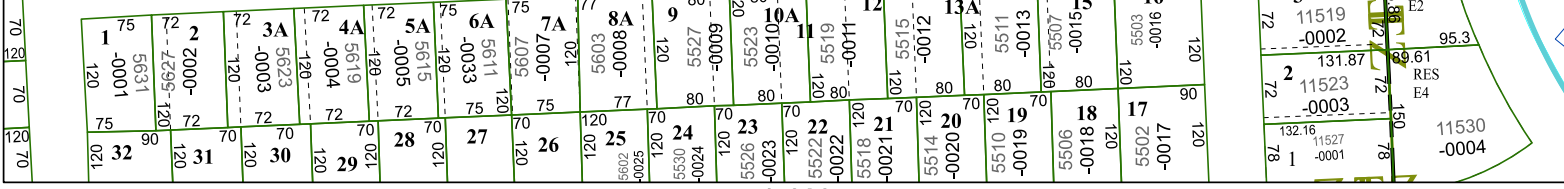

5152A3

5153C10

MULLINS DRIVE

ATWELL DRIVE

BURDINE STREET

WESTBURY  
086-001

56

59

11530  
-0004