

Harris Central Appraisal District




0 45 90 180 Feet

PUBLICATION DATE:
12/30/2023

Geospatial or map data maintained by the Harris Central Appraisal District is for informational purposes and may not have been prepared for or be suitable for legal, engineering, or surveying purposes. It does not represent an on-the-ground survey and only represents the approximate location of property boundaries.

MAP LOCATION

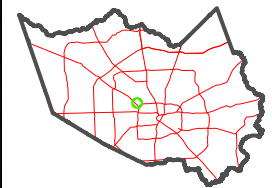

FACET 5159B3

9	10	11	12	9
1	2	3	4	1
5	6	7	8	5

5160D11

133-384-001-0001
5.5740 AC

SILVERCREEK APARTMENTS
133-384


043-205-001-0034
5.4250 AC
4K

043-205-001-0033
4.0000 AC
4C

043-205-001-0036
2.0210 AC
4D

043-205-001-0040

5159B7

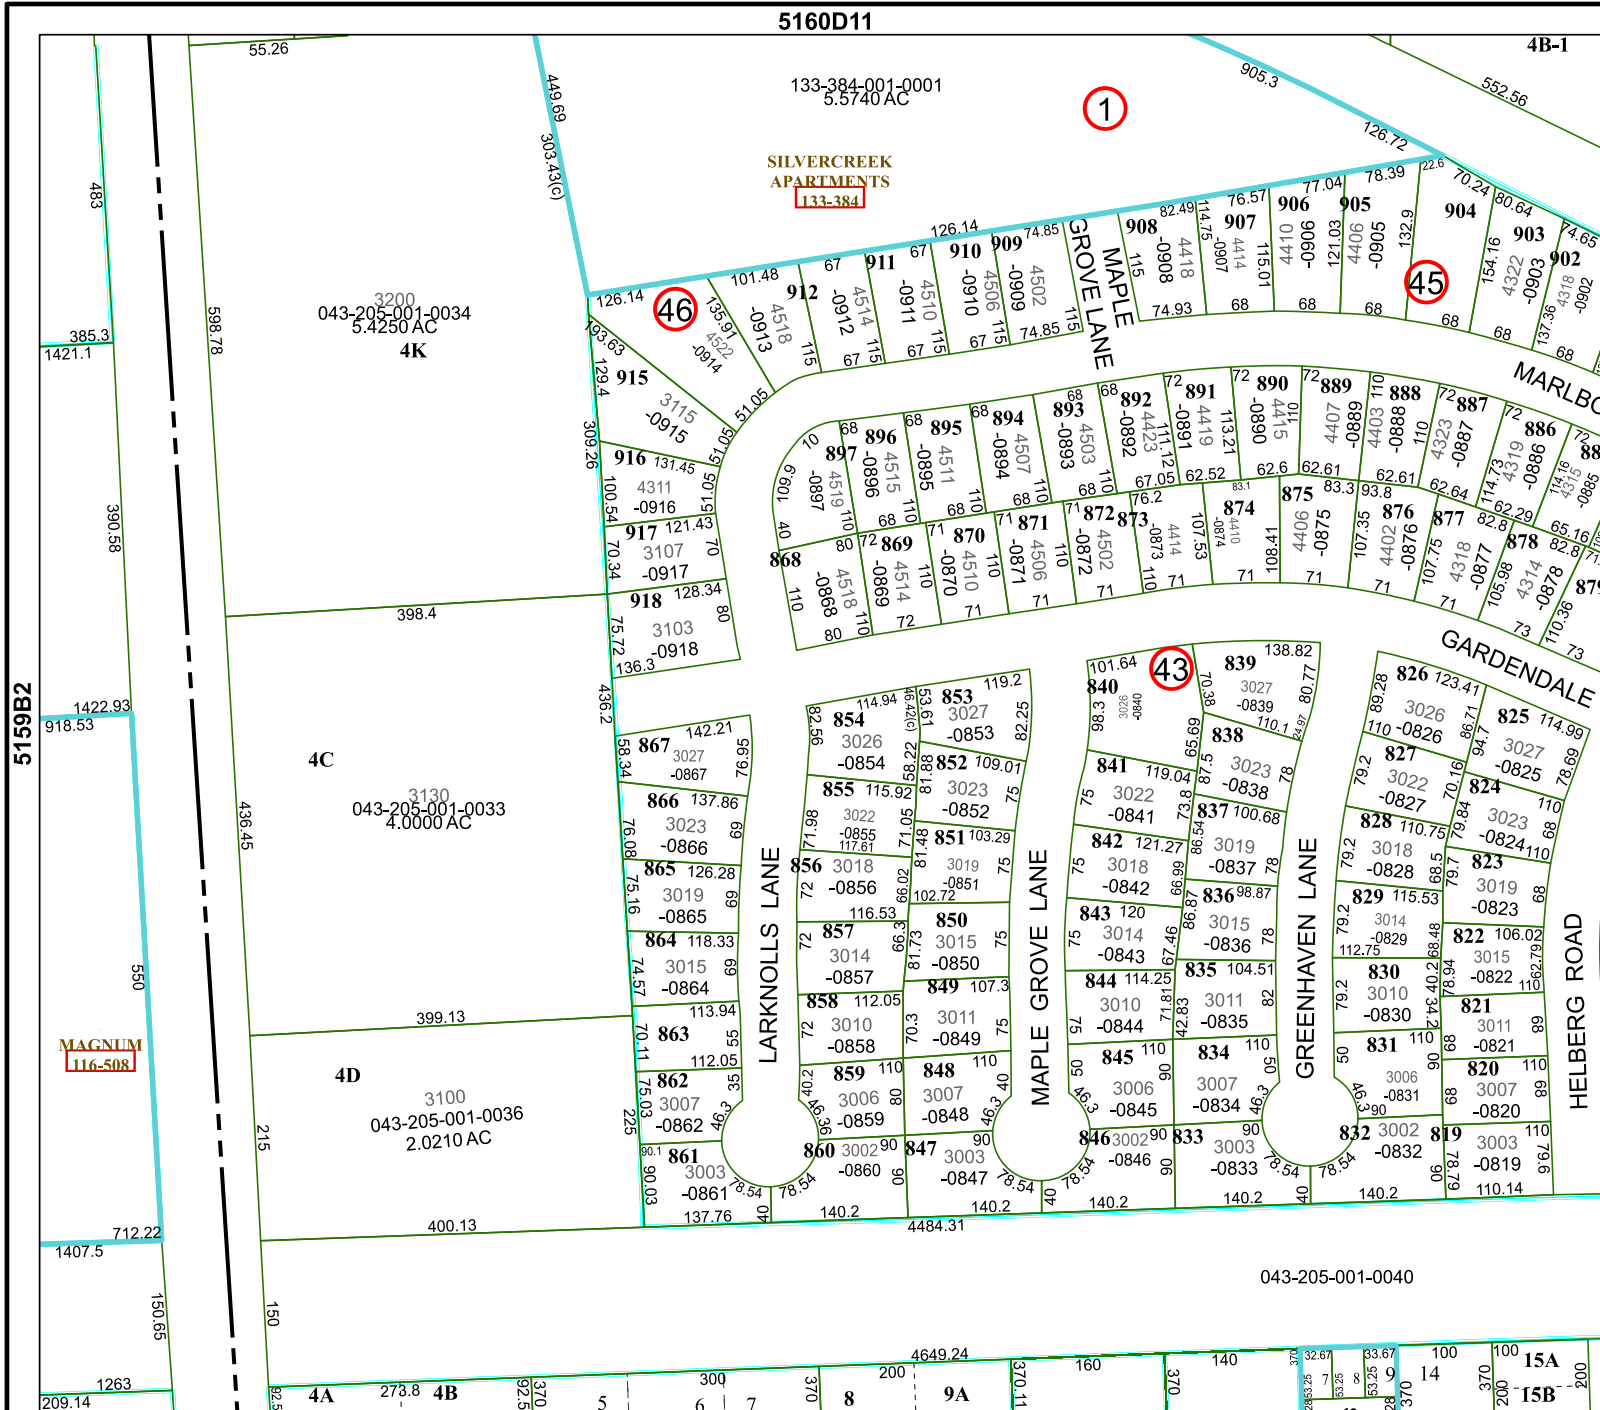

MAGNUM
116-508