

# Harris Central Appraisal District




0 45 90 180 Feet

PUBLICATION DATE: 5/22/2023


Geospatial or map data maintained by the Harris Central Appraisal District is for informational purposes and may not have been prepared for or be suitable for legal, engineering, or surveying purposes. It does not represent an on-the-ground survey and only represents the approximate location of property boundaries.

MAP LOCATION

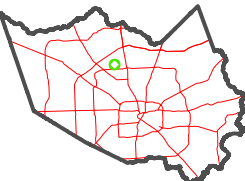

## FACET 5165A8

2	3	4	5	6
6	7	8	9	10
10	11	12	9	10

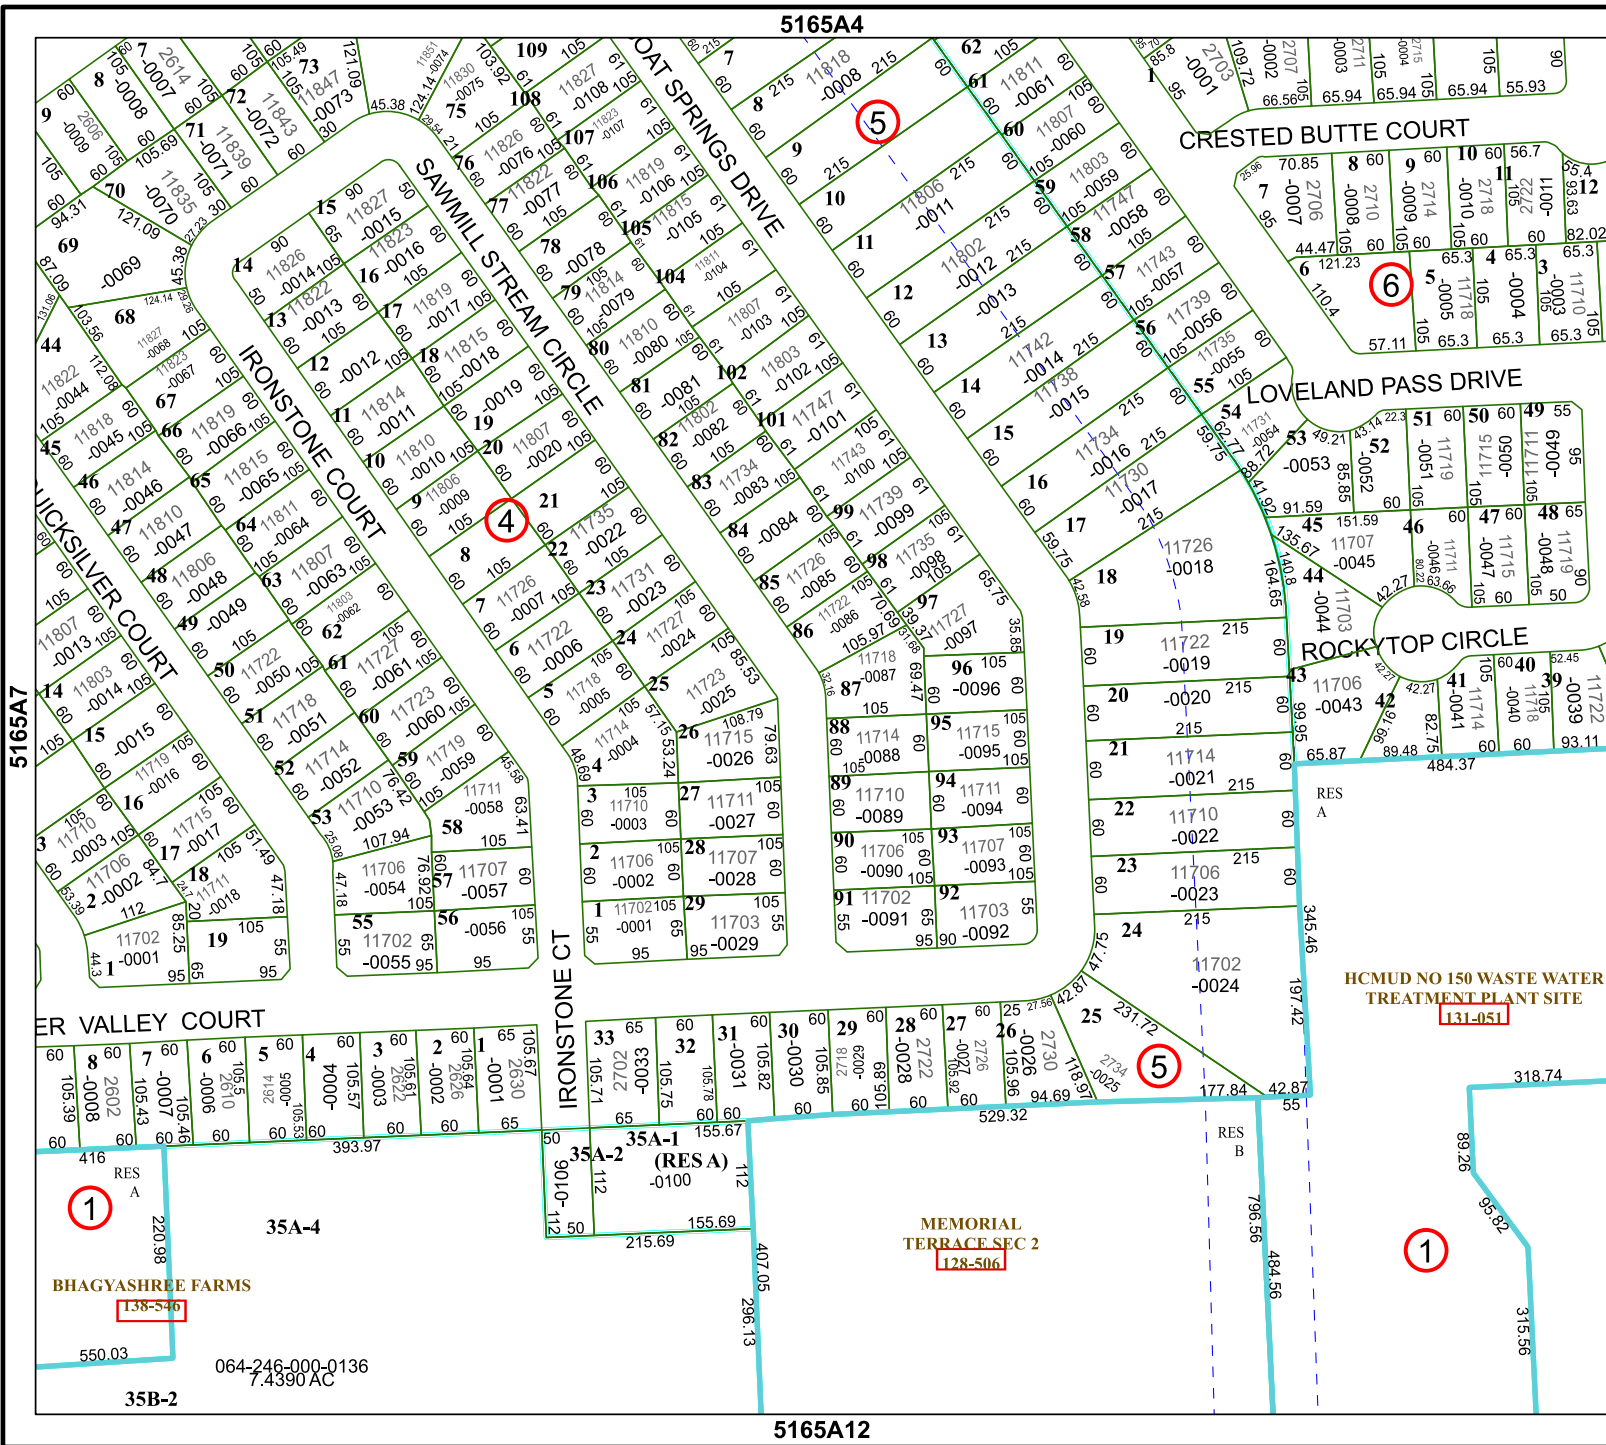

5165A4

5165A12

5165A7

5165B1

1

5

6

4

1

5

064-246-000-0136  
7.4390 AC

35B-2

35A-4

MEMORIAL TERRACE SEC 2  
128-506

HCMUD NO 150 WASTE WATER TREATMENT PLANT SITE  
131-051

35A-2

35A-1 (RESA)  
-0100

BHAGYASHREE FARMS  
138-546