

5261C5

①

RESIDENCES AT
THE FAIRMONT
147-765-001-0001
5.0549 AC

FOUNTAINS AT TIDWELL
RECREATION CENTER
123-630


468.52 726.62 280.64

8B

043-210-000-0059
10.3570 AC

5161D12


RES A

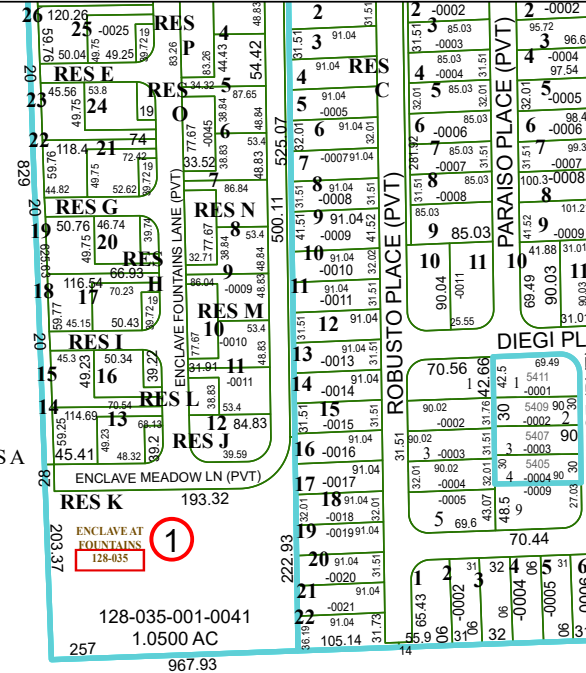

128-035-001-0041
1.0500 AC

FOUNTAINS AT
TIDWELL APARTMENTS
123-124

1418.32 1485.64
9B 043-210-000-0066
5.2892 AC

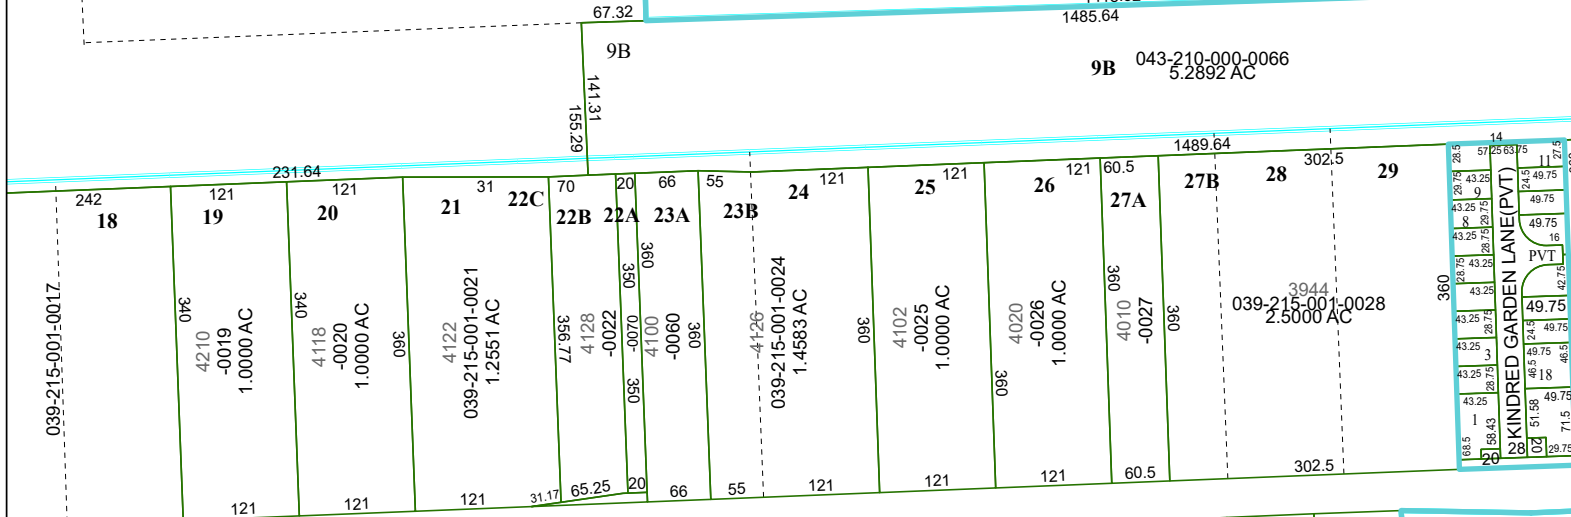

5260A1

Harris Central Appraisal District




0 45 90 180
Feet

PUBLICATION DATE:
4/15/2025

Geospatial or map data
maintained by the Harris
Central Appraisal District
is for informational purposes
and may **not** have been
prepared for or be suitable
for legal, engineering,
or surveying purposes. It
does **not** represent an
on-the-ground survey and
only represents the
approximate location of
property boundaries.

MAP LOCATION

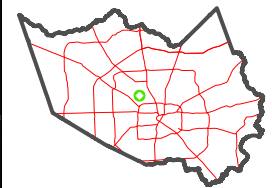

FACET 5261C9

7	8	5	6	7
11	12	9	10	11
3	4	1	2	3