

Harris Central Appraisal District




0 45 90 180 Feet

PUBLICATION DATE:
1/23/2024

Geospatial or map data maintained by the Harris Central Appraisal District is for informational purposes and may not have been prepared for or be suitable for legal, engineering, or surveying purposes. It does not represent an on-the-ground survey and only represents the approximate location of property boundaries.

MAP LOCATION

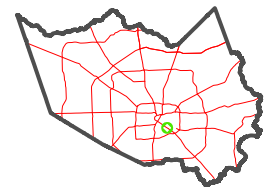


FACET 5555A2

12	9	10	11	12
4	1	2	3	4
8	5	6	7	8

5556C10

5555A6

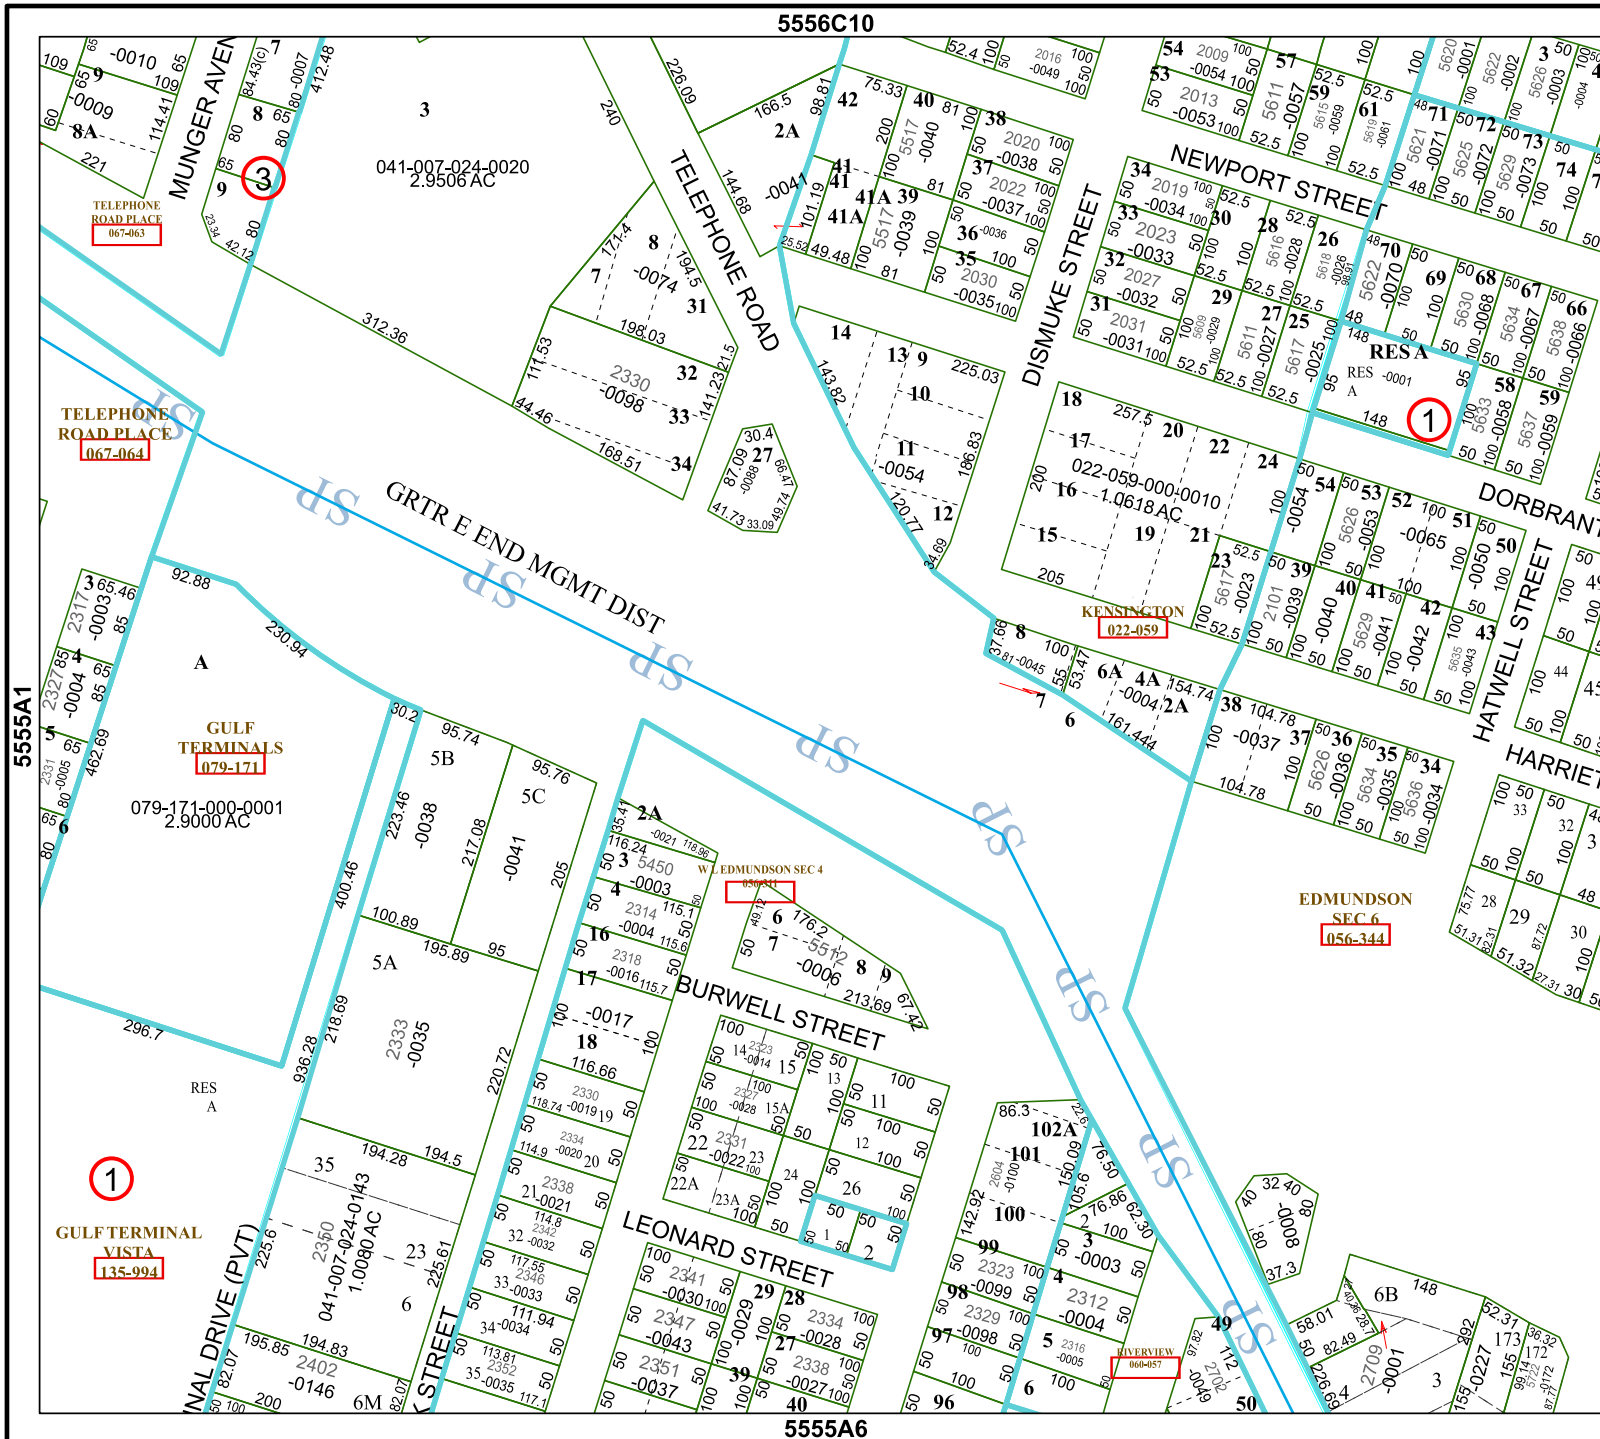

TELEPHONE ROAD PLACE
067-063

TELEPHONE ROAD PLACE
067-064

GULF TERMINALS
079-171-000-0001

KENSINGTON
022-059

EDMUNDSON SEC 6
056-344

GULF TERMINAL VISTA
135-994

HARRISVIEW
064-045

1

