

# Harris Central Appraisal District




0 45 90 180 Feet

PUBLICATION DATE:  
5/21/2024

Geospatial or map data maintained by the Harris Central Appraisal District is for informational purposes and may not have been prepared for or be suitable for legal, engineering, or surveying purposes. It does not represent an on-the-ground survey and only represents the approximate location of property boundaries.



MAP LOCATION

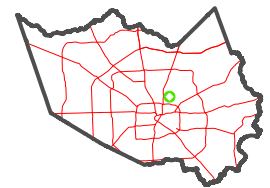


## FACET 5560A4

|    |    |    |   |    |
|----|----|----|---|----|
| 10 | 11 | 12 | 9 | 10 |
| 2  | 3  | 4  | 1 | 2  |
| 6  | 7  | 8  | 5 | 6  |

5561C12

5560A8

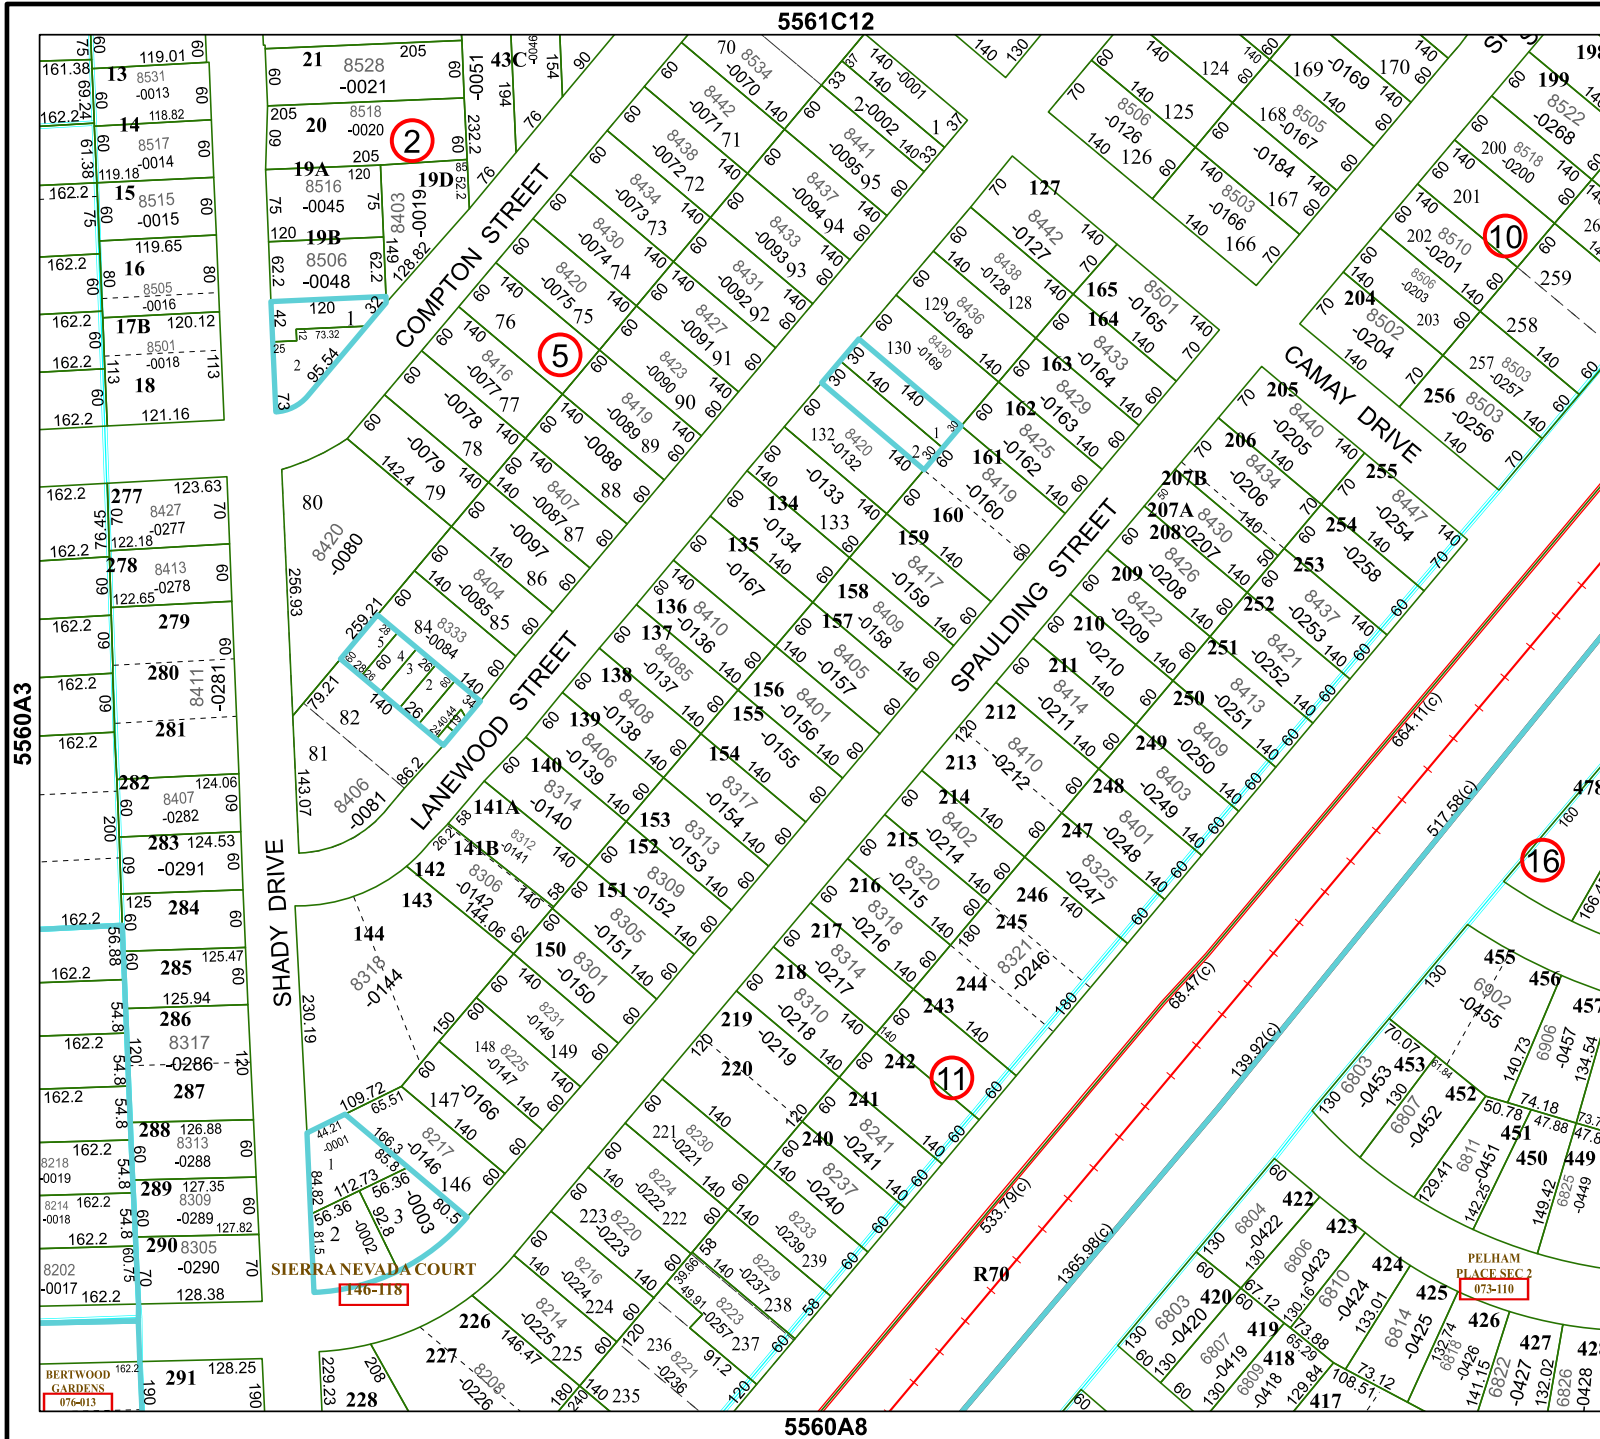

5560A3

5560B1

BERTWOOD GARDENS 076-013

SIERRA NEVADA COURT 1146-118

PELHAM PLACE SEC 2 073-110