

# Harris Central Appraisal District




0 45 90 180 Feet

PUBLICATION DATE:  
12/30/2023

Geospatial or map data maintained by the Harris Central Appraisal District is for informational purposes and may not have been prepared for or be suitable for legal, engineering, or surveying purposes. It does not represent an on-the-ground survey and only represents the approximate location of property boundaries.



MAP LOCATION

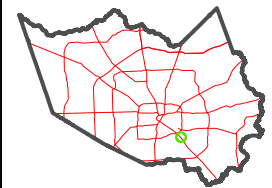


## FACET 5654C4

10	11	12	9	10
2	3	4	1	2
6	7	8	5	6

5654A12

5654C8

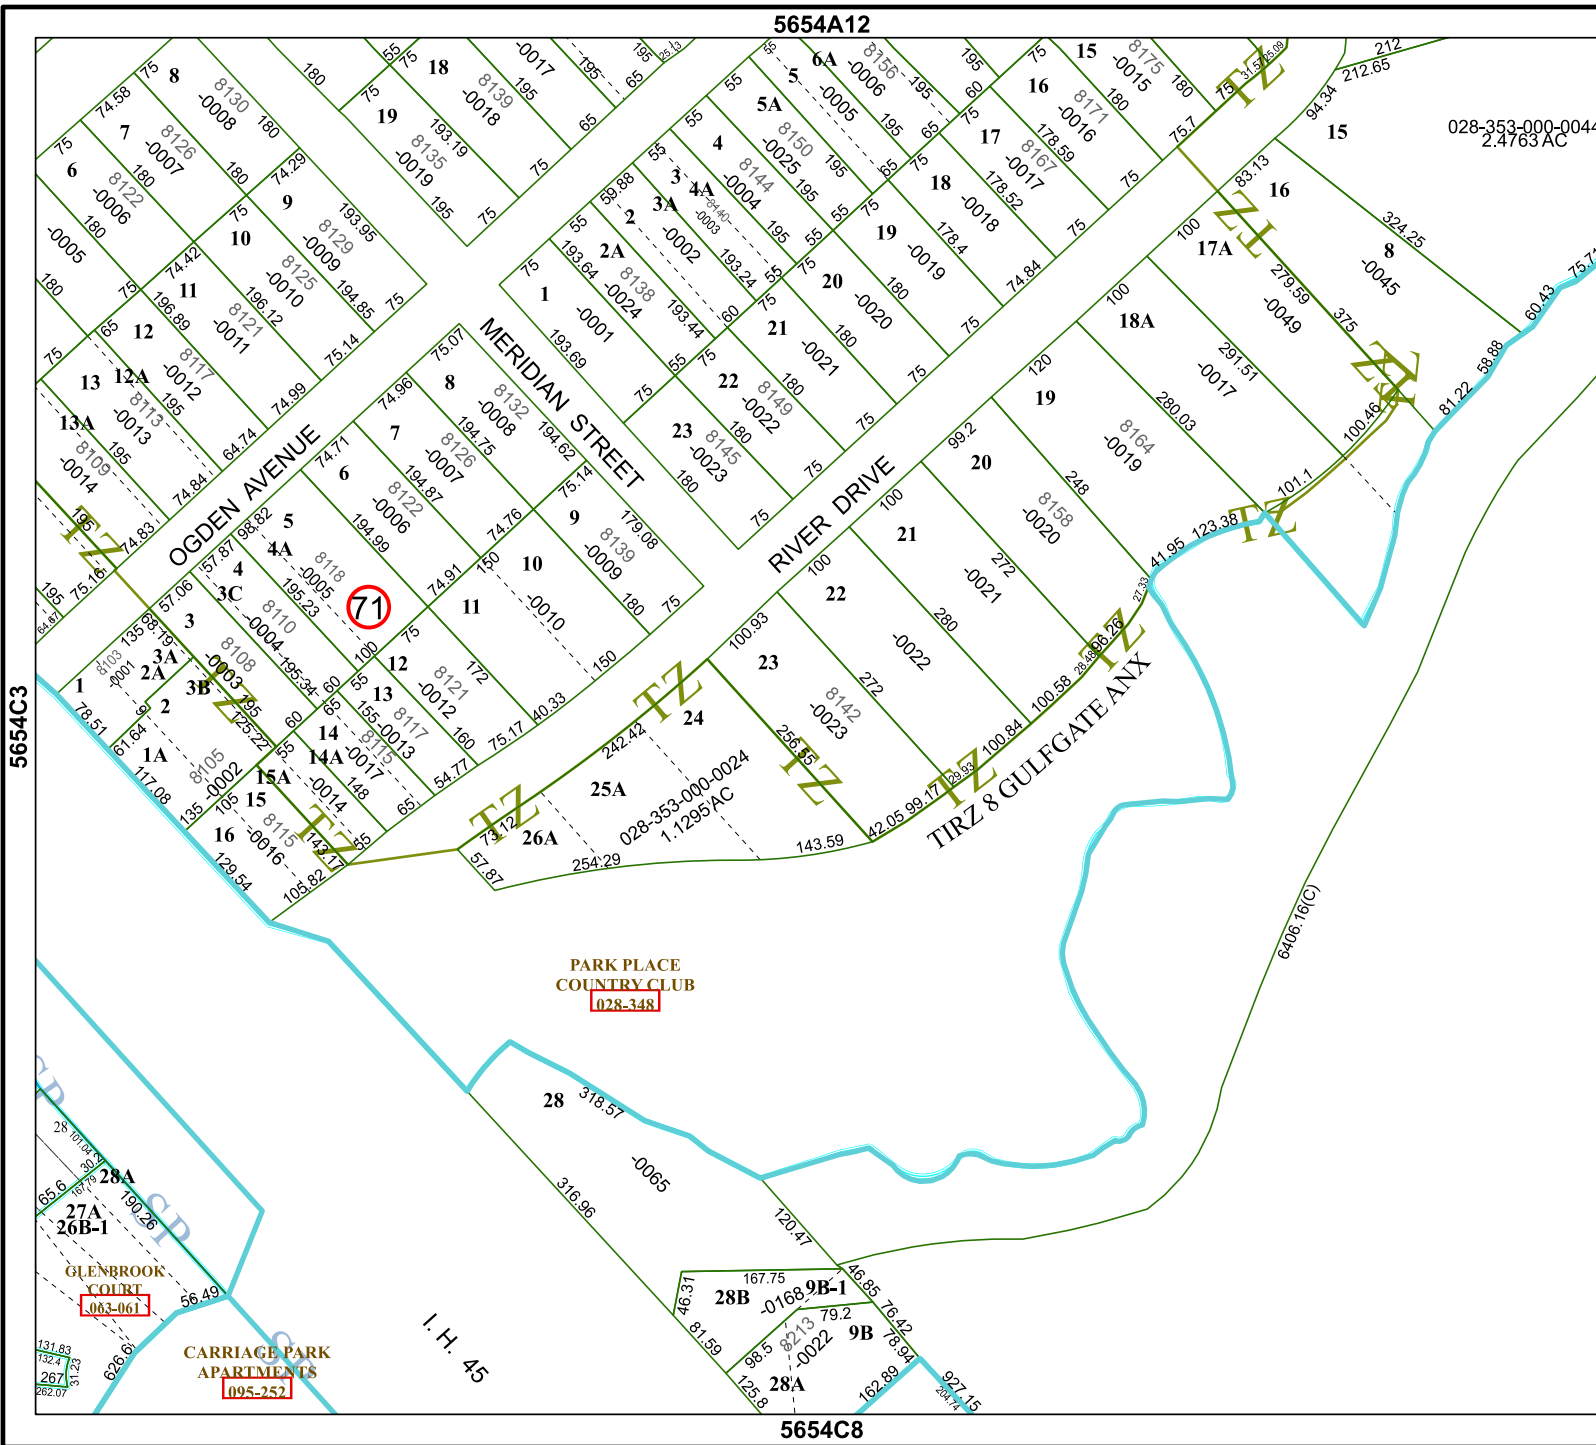

5654C3

5654D1

CARRIAGE PARK APARTMENTS  
095-252

PARK PLACE COUNTRY CLUB  
028-348

GLENBROOK COURT  
063-061

71

028-353-000-0044  
2.4763 AC

028-353-000-0024  
1.1295 AC

CARRIAGE PARK APARTMENTS  
095-252