

Harris Central Appraisal District




0 45 90 180 Feet

PUBLICATION DATE: 12/30/2023


Geospatial or map data maintained by the Harris Central Appraisal District is for informational purposes and may not have been prepared for or be suitable for legal, engineering, or surveying purposes. It does not represent an on-the-ground survey and only represents the approximate location of property boundaries.

MAP LOCATION

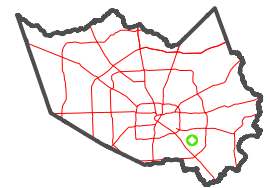

FACET 5753B3

9	10	11	12	9
1	2	3	4	1
5	6	7	8	5

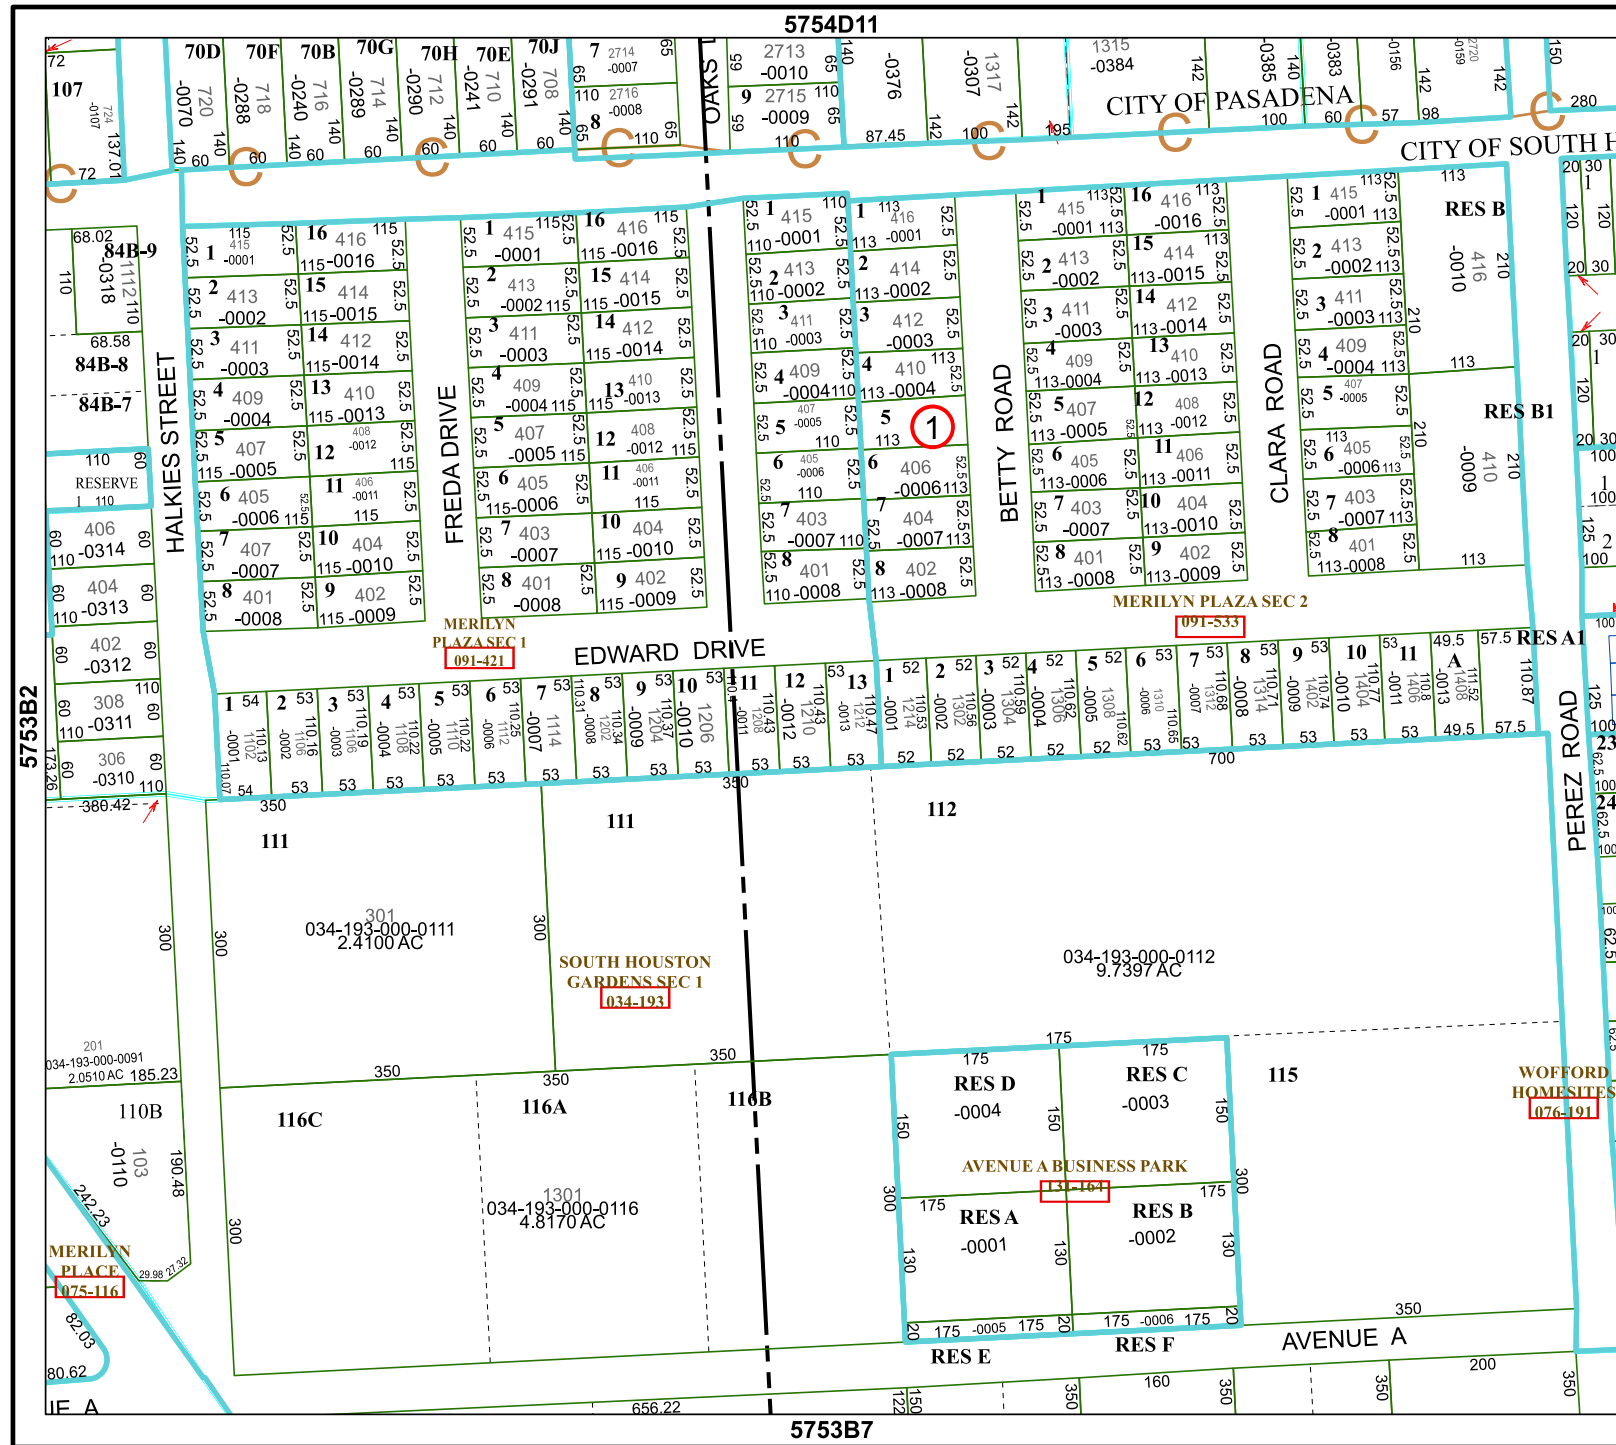

CITY OF PASADENA

CITY OF SOUTH HOUSTON

MERILYN PLAZA SEC 2

EDWARD DRIVE

SOUTH HOUSTON GARDENS SEC 1

AVENUE A BUSINESS PARK

WOFFORD HOMESITES

MERILYN PLACE

IF A