

6160B9

ELENA
TOWNSITE
057-270



Harris Central Appraisal District




0 45 90 180 Feet

PUBLICATION DATE:
12/30/2023

Geospatial or map data maintained by the Harris Central Appraisal District is for informational purposes and may not have been prepared for or be suitable for legal, engineering, or surveying purposes. It does not represent an on-the-ground survey and only represents the approximate location of property boundaries.



MAP LOCATION

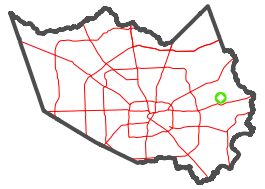

FACET 6160D1

11	12	9	10	11
3	4	1	2	3
7	8	5	6	7

6160C4

RK SLRP
WALLISVILLE
145-795


HIGHLAND
FARMS
059-148

KERRY AVENUE

EAST SAN JACINTO AVENUE

MARSHALL J.E.
064-043

6160D5

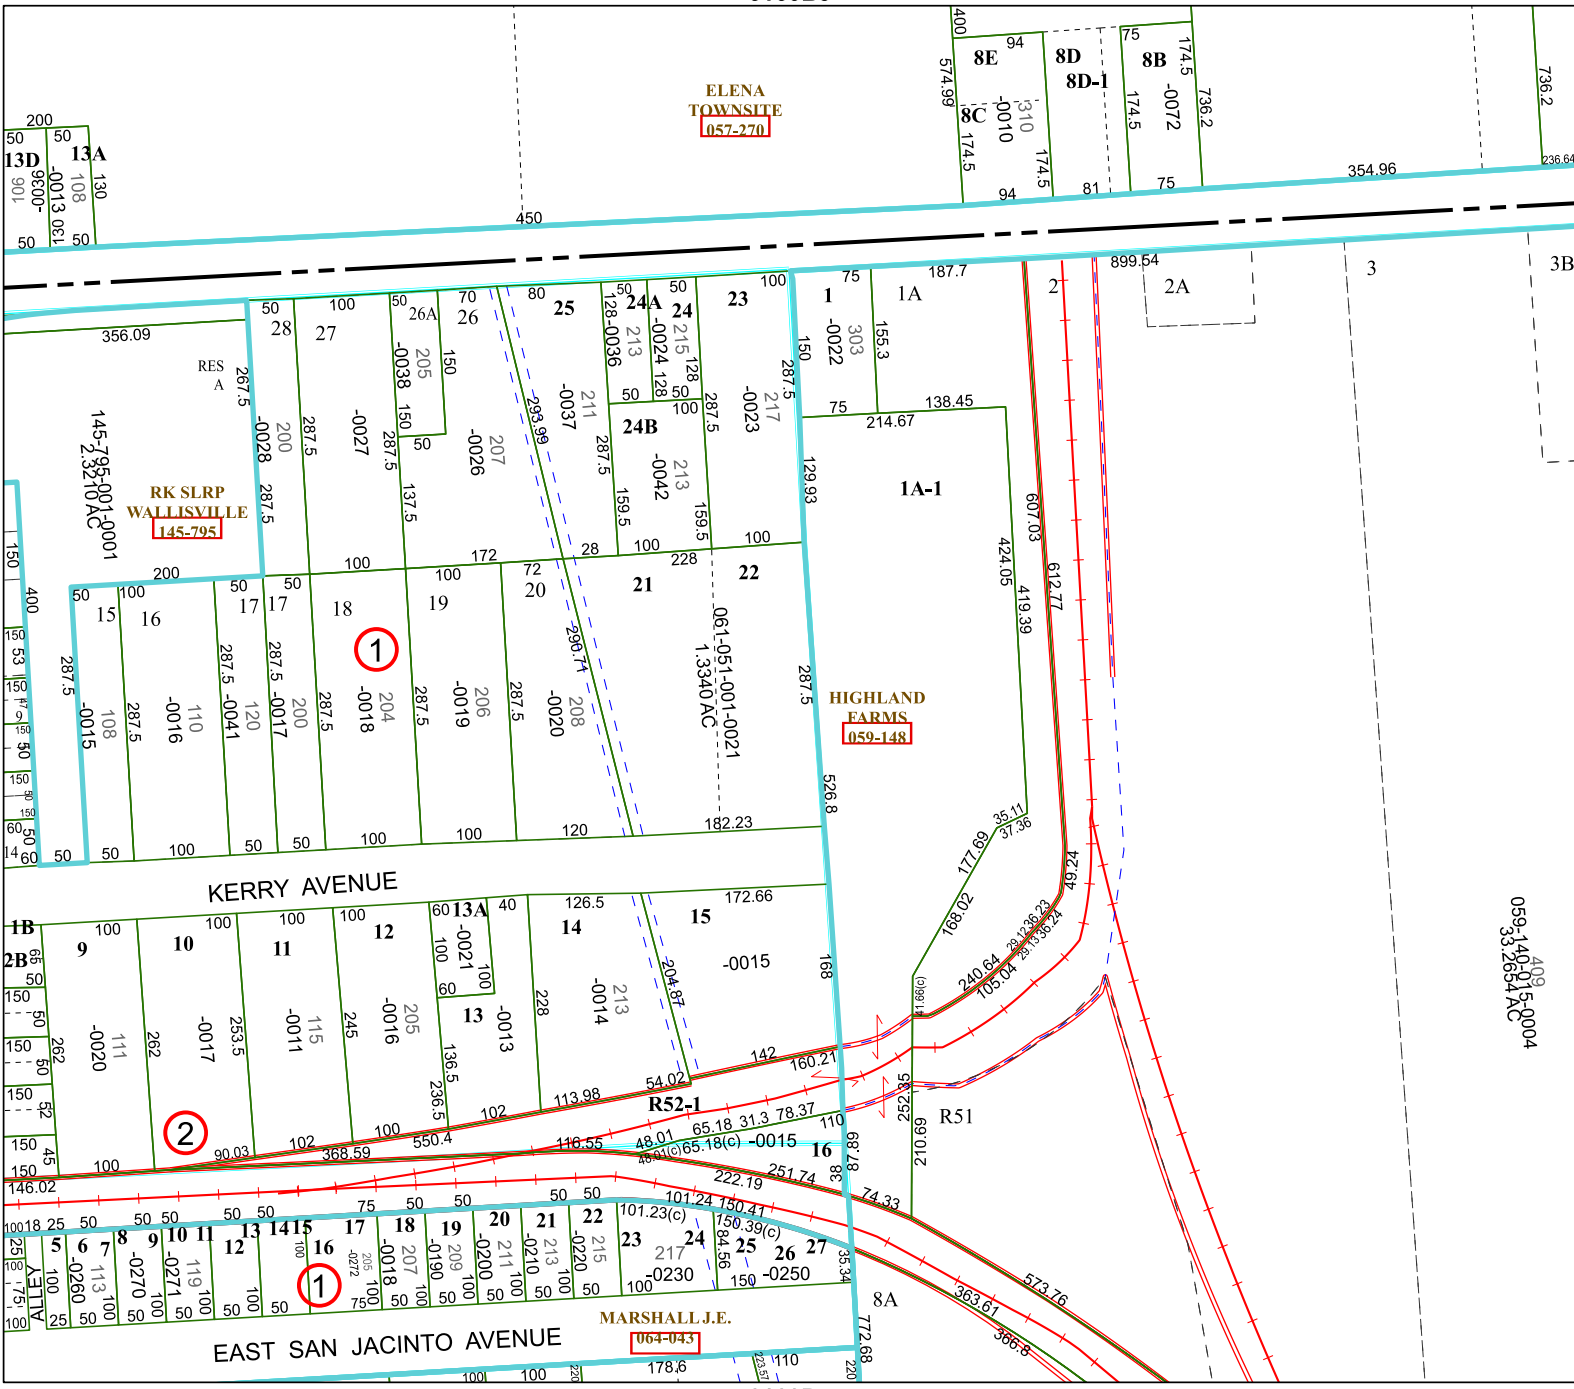

2D0916

059-140-015-0004
33-2684 AC

409